



SOPRADRAIN (RECOMMENDED) OR SOPREMA
APPROVED ALTERNATE

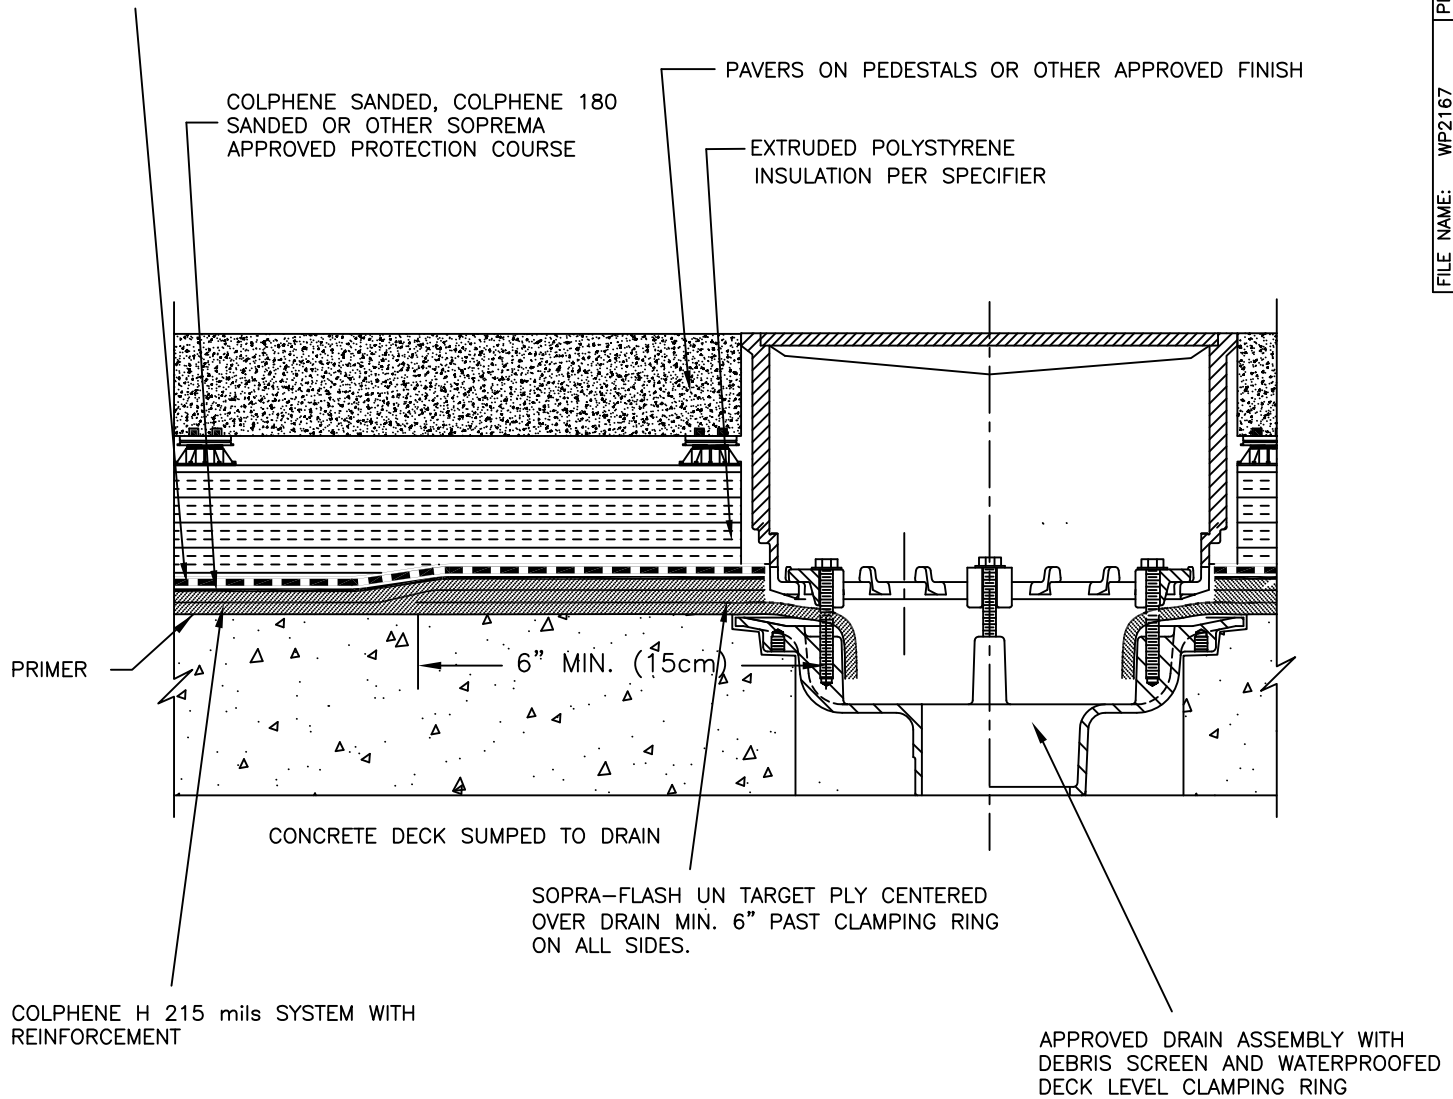

INSULATION & PAVERS

NOTES:

1. DETAIL TO BE USED IN CONJUNCTION WITH SOPREMA GENERAL REQUIREMENTS, APPLICATION METHODS AND APPROVED DETAILS.
2. CLAMPING RING MUST BE INSTALLED WHILE MEMBRANE IS STILL HOT.
3. DETAIL TO BE USED IN CONJUNCTION WITH SOPREMA GENERAL REQUIREMENTS, APPLICATION METHODS AND APPROVED DETAILS.

		310 QUADRAL DRIVE	
		WADSWORTH, OHIO 44281 (330) 334-0066	
TITLE			
MULTI-STAGE (BI-LEVEL) DRAIN			
SCALE	DWN	CHK	APPROVAL DATE
NONE	TM	JP	12/29/09
DRAWING NUMBER			REV
HRW-201B			0

** USAGE OF THIS DRAWING IS GOVERNED BY THE TERMS OF SERVICE FOR SOPREMA DETAIL. PLEASE CONSULT THESE TERMS OF SERVICE PRIOR TO UTILIZING THIS DRAWING.