


FILE NAME: WP224B PLOT DATE: 5/14/09

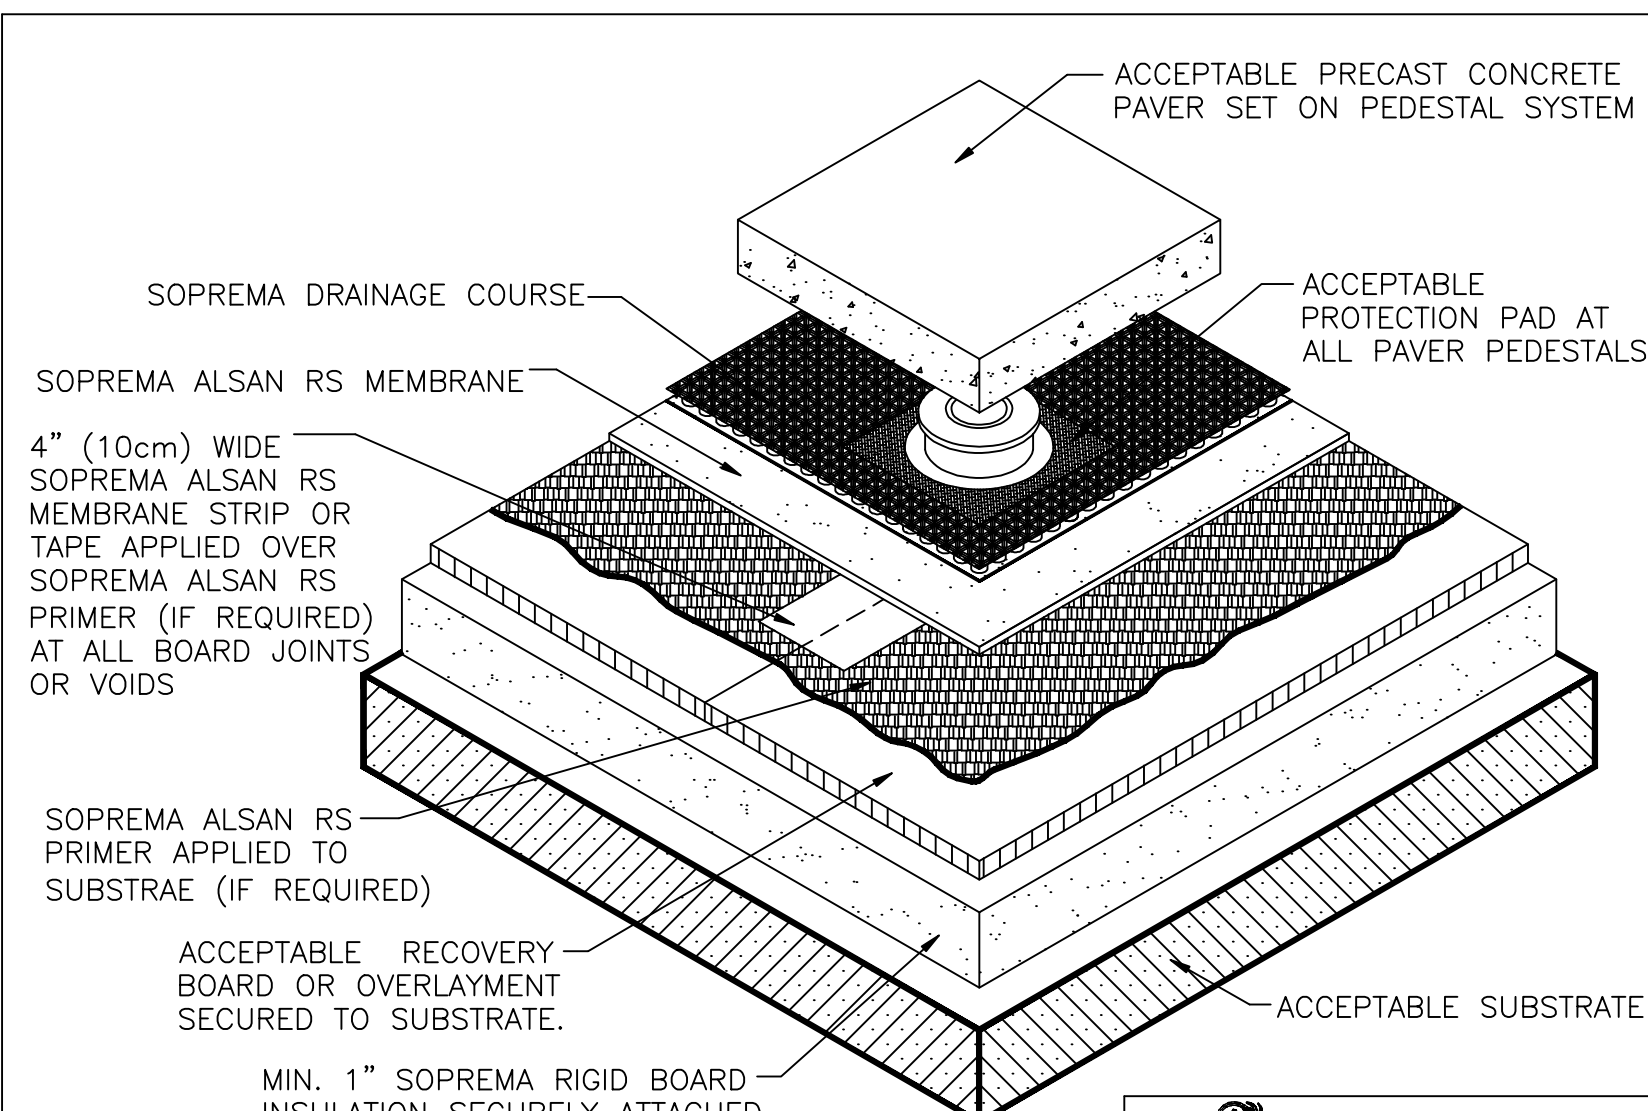

SOPREMA DRAINAGE COURSE

SOPREMA ALSAN RS MEMBRANE

4" (10cm) WIDE
SOPREMA ALSAN RS
MEMBRANE STRIP OR
TAPE APPLIED OVER
SOPREMA ALSAN RS
PRIMER (IF REQUIRED)
AT ALL BOARD JOINTS
OR VOIDS

SOPREMA ALSAN RS
PRIMER APPLIED TO
SUBSTRATE (IF REQUIRED)

ACCEPTABLE RECOVERY
BOARD OR OVERLAYMENT
SECURED TO SUBSTRATE.

MIN. 1" SOPREMA RIGID BOARD
INSULATION SECURELY ATTACHED
TO THE SUBSTRATE AS PER
SOPREMA REQUIREMENTS.

ACCEPTABLE PRECAST CONCRETE
PAVER SET ON PEDESTAL SYSTEM

ACCEPTABLE
PROTECTION PAD AT
ALL PAVER PEDESTALS

ACCEPTABLE SUBSTRATE

NOTES:

1. DETAIL TO BE USED IN CONJUNCTION WITH SOPREMA GENERAL REQUIREMENTS, APPLICATION METHODS AND APPROVED DETAILS.



310 QUADRAL DRIVE
WADSWORTH, OHIO 44281
(330) 334-0066

TITLE INSULATION RECOVERY BOARD WATERPROOFING ASSEMBLY W/PAVERS OVERBURDEN			
SCALE NONE	DWN DMT	CHK MT	APPROVAL DATE 5/14/09
DRAWING NUMBER A-11a-RS			REV 0

** USAGE OF THIS DRAWING IS GOVERNED BY THE TERMS OF SERVICE FOR SOPREMA DETAIL. PLEASE CONSULT THESE TERMS OF SERVICE PRIOR TO UTILIZING THIS DRAWING.