



VENT PIPE IMOBILIZED AND ANCHORED FIRMLY AT UNDERSIDE OF ROOF DECK

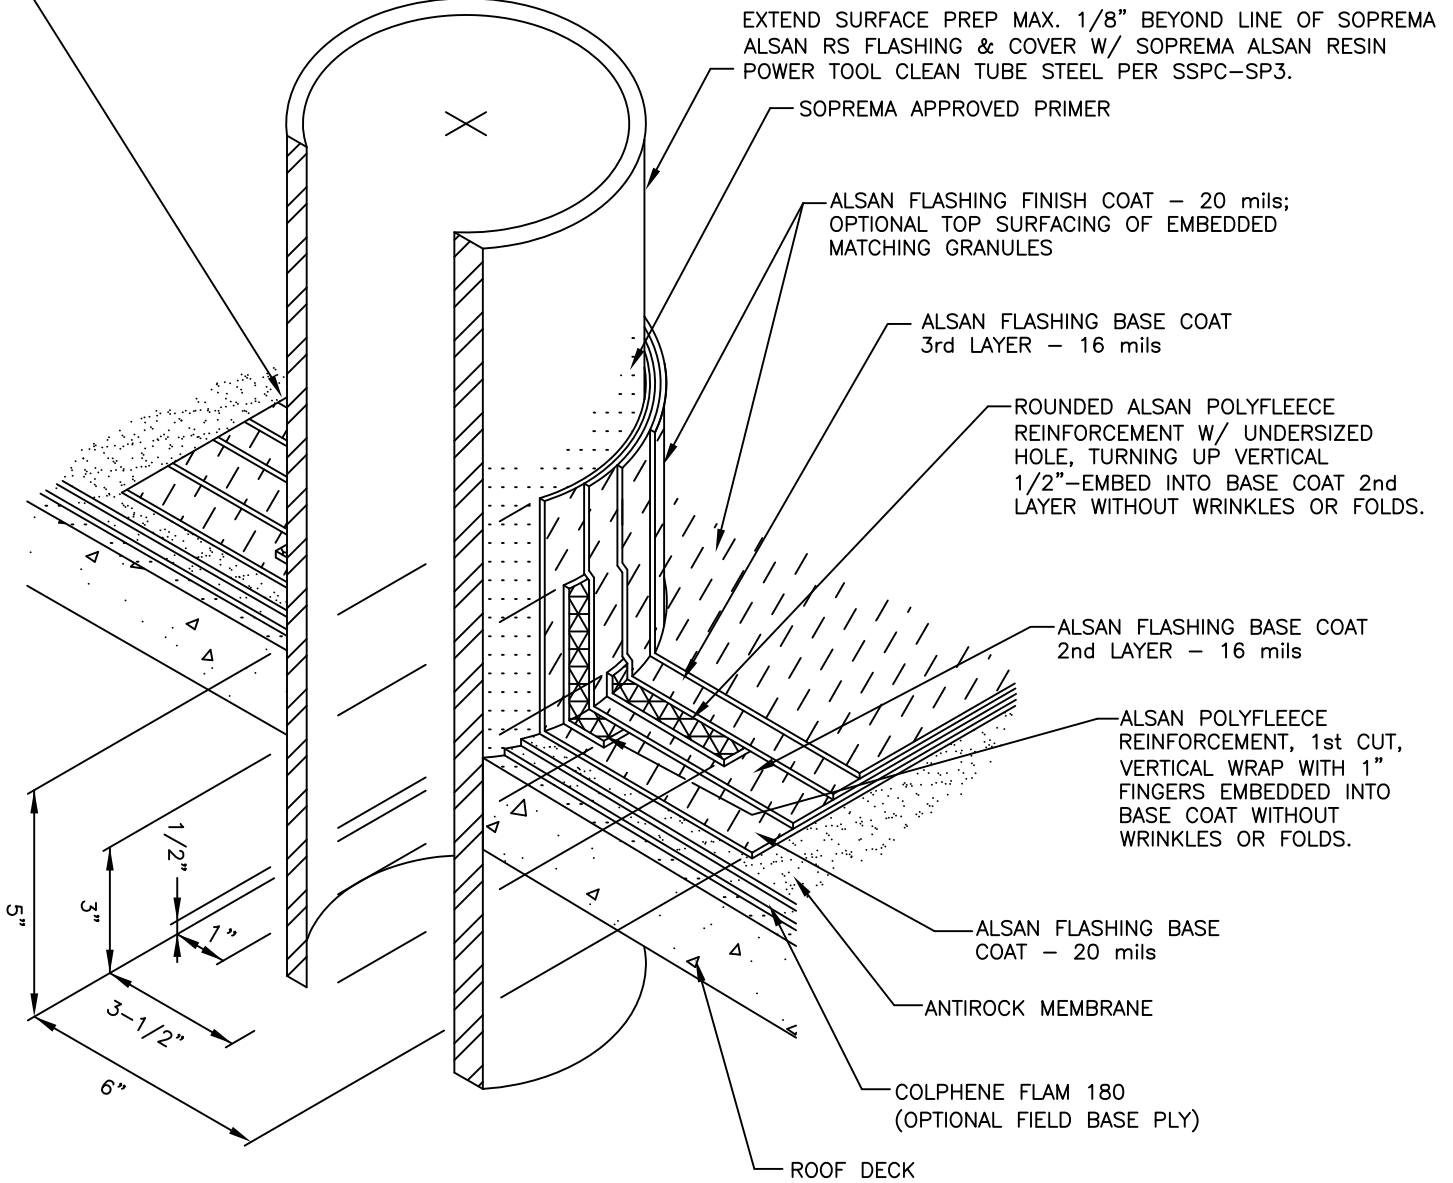

NOTES:

1. DETAIL TO BE USED IN CONJUNCTION WITH SOPREMA GENERAL REQUIREMENTS, APPROVED DETAILS AND ALSAN FLASHING (AF) APPLICATION AND COVERAGE DIRECTIONS.
2. ALSAN FLASHING 20 WET MILS COVERAGE RATE IS 1.25 GALS/100FT. ALL COVERAGE RATES ARE APPROXIMATE, THEORETICAL AND DO NOT ACCOUNT FOR WASTE, SPILLAGE, IRREGULAR SURFACES AND APPLICATION TECHNIQUES THAT CAN ALSO VARY WITH INSTALLER. RATES MAY ALSO VARY DEPENDING UPON MATERIAL AND AMBIENT TEMPERATURE(S), SURFACE FINISH AND POROSITY OF THE SUBSTRATE.

		310 QUADRAL DRIVE	
		WADSWORTH, OHIO 44281	
		(330) 334-0066	
TITLE ANTIROCK & ALSAN FLASHING PIPE PENETRATION			
SCALE	DWN	CHK	APPROVAL DATE
NONE	TM	JP	06/30/10
DRAWING NUMBER ANT04			REV 0

** USAGE OF THIS DRAWING IS GOVERNED BY THE TERMS OF SERVICE FOR SOPREMA DETAIL. PLEASE CONSULT THESE TERMS OF SERVICE PRIOR TO UTILIZING THIS DRAWING.