

(2) PLY SOPREMA ALSAN RS MEMBRANE IN BOTTOM LOOP SET WET-IN-WET W/2" (5cm) MIN. OFFSET END/SIDE LAPS.

PREPARE, LEVEL & PATCH SUBSTRATE W/ ALSAN RS PASTE OR ACCEPTABLE PATCHING MORTAR PRIOR TO APPLICATION OF SOPREMA ALSAN RS PRIMER & MEMBRANE (TYP.)

FLEXIBLE URETHANE SEALANT OR POURABLE SEALER (BY SOPREMA)

SOPREMA ALSAN RS FINISH TOP COAT PIGMENTED FINISH AS SPECIFIED


SOPREMA ALSAN RS FIELD MEMBRANE

ASSURE FULL SATURATION OF FLEECE & CONTACT W/SUBSTRATE.

PREPARE, LEVEL & PATCH SUBSTRATE W/ ALSAN RS PASTE OR ACCEPTABLE PATCHING MORTAR PRIOR TO APPLICATION OF SOPREMA ALSAN RS PRIMER & MEMBRANE (TYP.)

ACCEPTABLE CONCRETE SLAB AS REQ.

ACCEPTABLE FILLER MATERIAL AS REQ. INSTALLED OVER SOPREMA DRAINAGE MAT

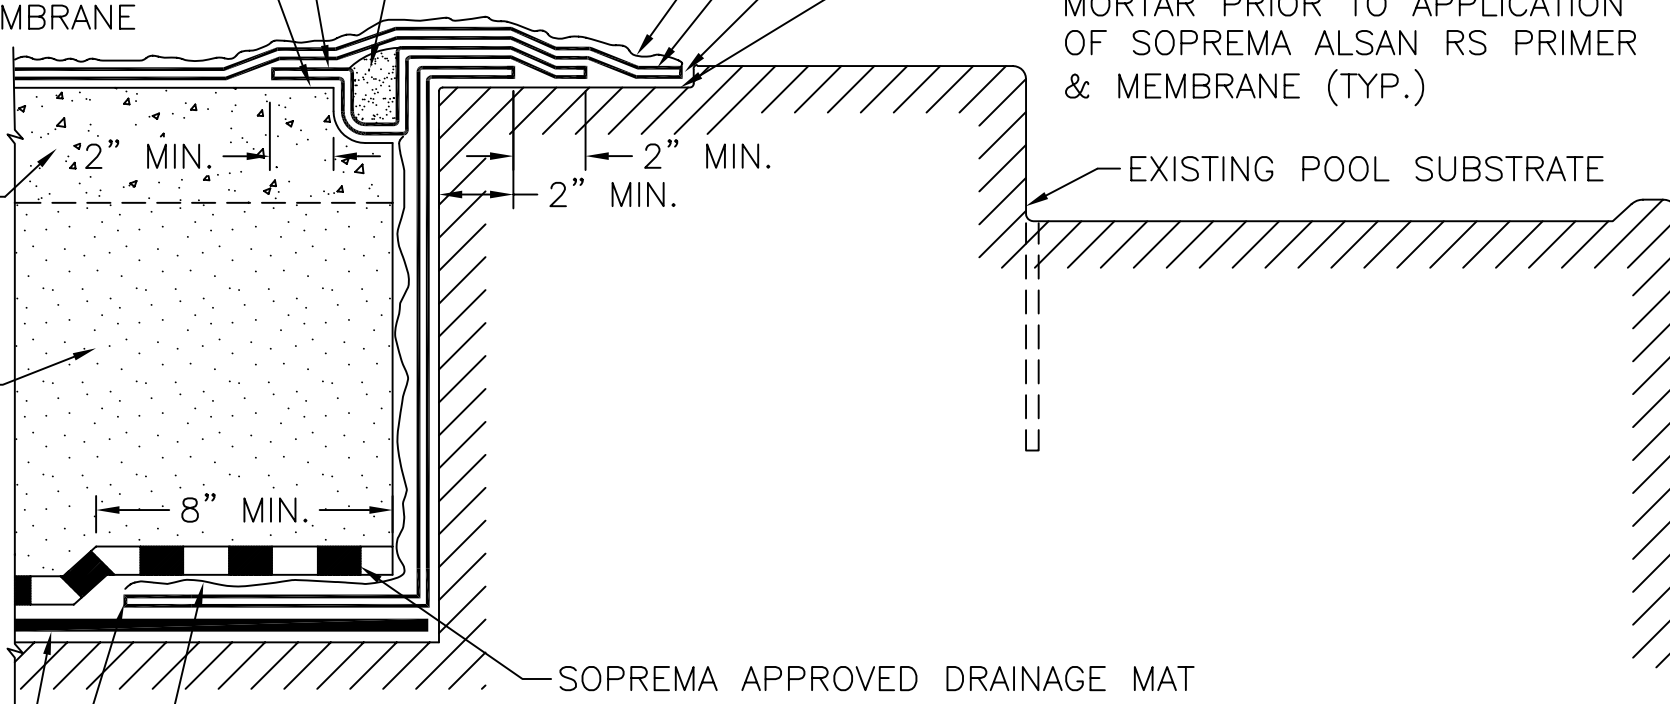

EXISTING POOL SUBSTRATE

SOPREMA APPROVED DRAINAGE MAT

SOPREMA ALSAN RS WEAR/BONDING COAT W/ BROADCAST QUARTZ SILICA APPLIED OVER MEMBRANE

(1) PLY SOPREMA ALSAN RS MEMBRANE FLASHING EXTEND 8" (20cm) MIN. HORIZONTALLY ONTO SBS MODIFIED BITUMEN ROOF MEMBRANE.

SOPREMA BUR OR GRANULATED CAP SHEET MEMBRANE

NOTES:

1. DETAIL TO BE USED IN CONJUNCTION WITH SOPREMA GENERAL REQUIREMENTS, APPLICATION METHODS AND APPROVED DETAILS.

FILE NAME: WP1981 PLOT DATE: 5/30/07



310 QUADRAL DRIVE
WADSWORTH, OHIO 44281
(330) 334-0066

TITLE PLAZA/DECK WATERPROOFING			
SCALE NONE	DWN DMT	CHK MT	APPROVAL DATE 5/30/07
DRAWING NUMBER B-22-RS			REV 0

** USAGE OF THIS DRAWING IS GOVERNED BY THE TERMS OF SERVICE FOR SOPREMA DETAIL. PLEASE CONSULT THESE TERMS OF SERVICE PRIOR TO UTILIZING THIS DRAWING.