



COLPHENE SANDED. COLPHENE 180 SANDED
OR OTHER SOPREMA APPROVED PROTECTION COURSE

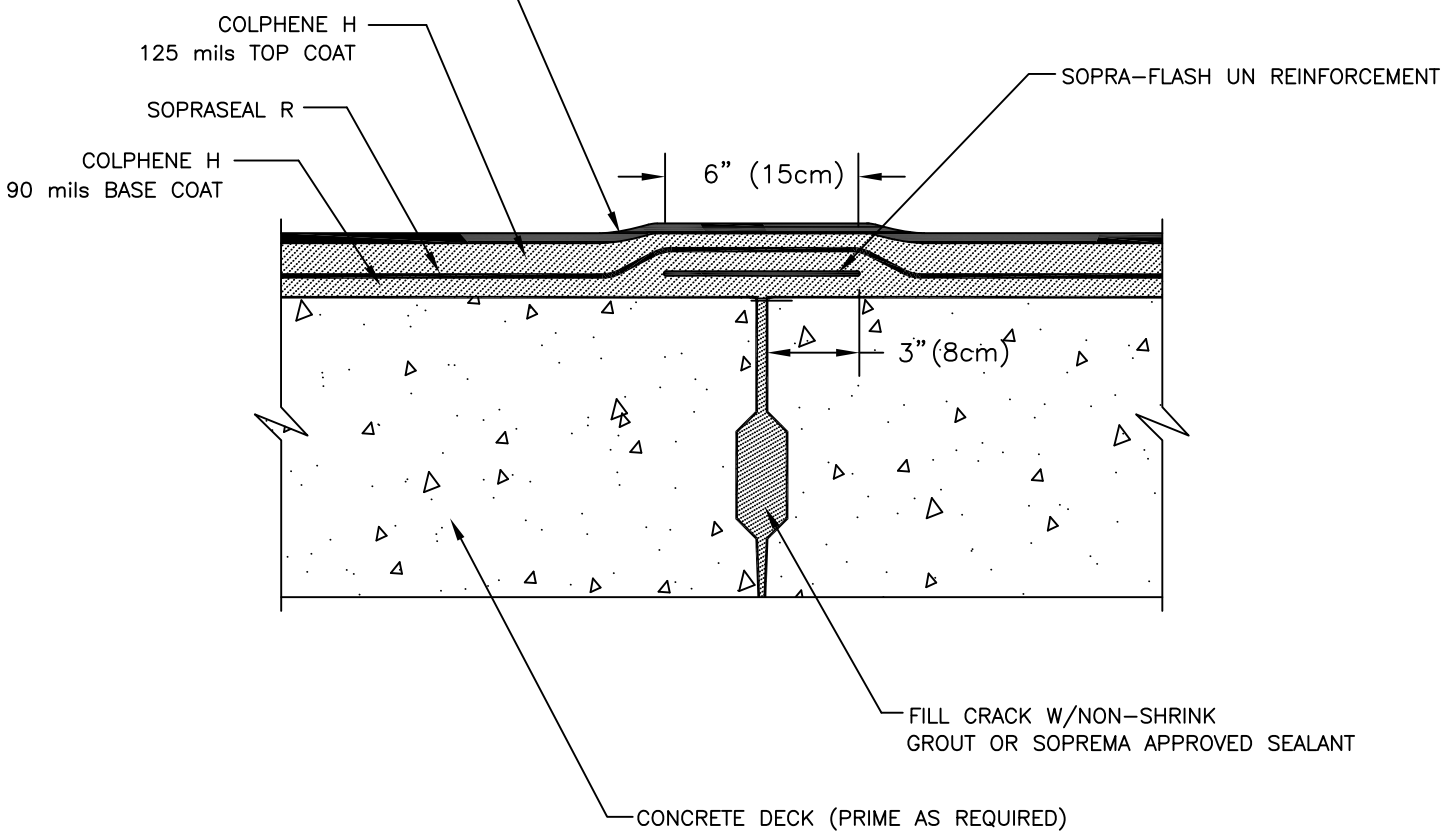

NOTES:

1. SOPRA-FLASH UN REINFORCEMENT SHALL BE 6" WIDE AND CENTERED OVER CRACK OR JOINT.
2. DETAIL TO BE USED IN CONJUNCTION WITH SOPREMA GENERAL REQUIREMENTS AND APPROVED DETAILS.

		310 QUADRAL DRIVE WADSWORTH, OHIO 44281 (330) 334-0066		
		TITLE CONCRETE DECK PRECAST JOINT TREATMENT		
SCALE	NONE	DWN TM	CHK JP	APPROVAL DATE 11/25/09
DRAWING NUMBER	HRW-504			REV 0

** USAGE OF THIS DRAWING IS GOVERNED BY THE TERMS OF SERVICE FOR SOPREMA DETAIL. PLEASE CONSULT THESE TERMS OF SERVICE PRIOR TO UTILIZING THIS DRAWING.