



MODIFIED BITUMEN / BUR MEMBRANE  
OVERBURDEN NOT SHOWN

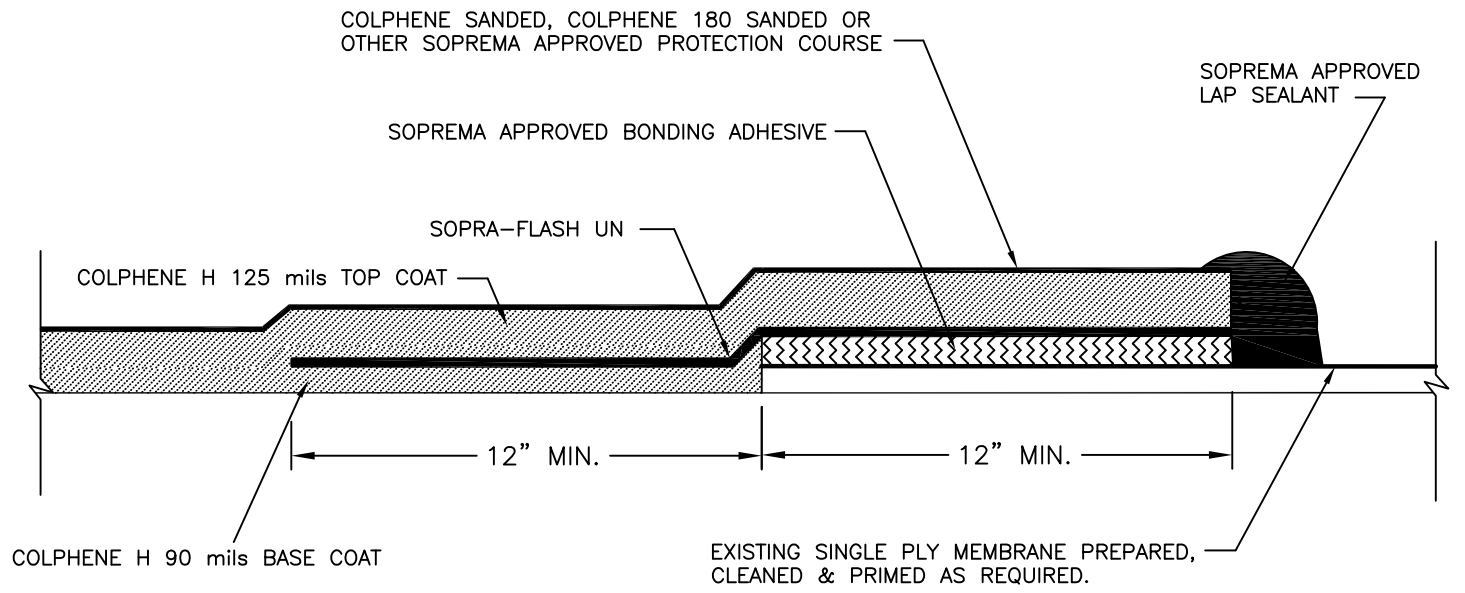

SINGLE PLY MEMBRANE  
OVERBURDEN NOT SHOWN

NOTES:

1. EXISTING MEMBRANE MANUFACTURERS SHOULD BE CONTACTED FOR SPECIFIC TIE-IN RECOMMENDATIONS.
2. DETAIL TO BE USED IN CONJUNCTION WITH SOPREMA GENERAL REQUIREMENTS, APPLICATION METHODS AND APPROVED DETAILS.

		310 QUADRAL DRIVE	
		WADSWORTH, OHIO 44281	
		(330) 334-0066	
TITLE			
TYPICAL TIE - IN DETAILS			
SCALE	DWN	CHK	APPROVAL DATE
NONE	TM	JP	11/25/09
DRAWING NUMBER			REV
HRW-603			0

\*\* USAGE OF THIS DRAWING IS GOVERNED BY THE TERMS OF SERVICE FOR SOPREMA DETAIL. PLEASE CONSULT THESE TERMS OF SERVICE PRIOR TO UTILIZING THIS DRAWING.