



EXTEND SURFACE PREP MAX. 1/8"
BEYOND LINE OF SOPREMA ALSAN RS
FLASHING & COVER W/ SOPREMA
ALSAN RESIN

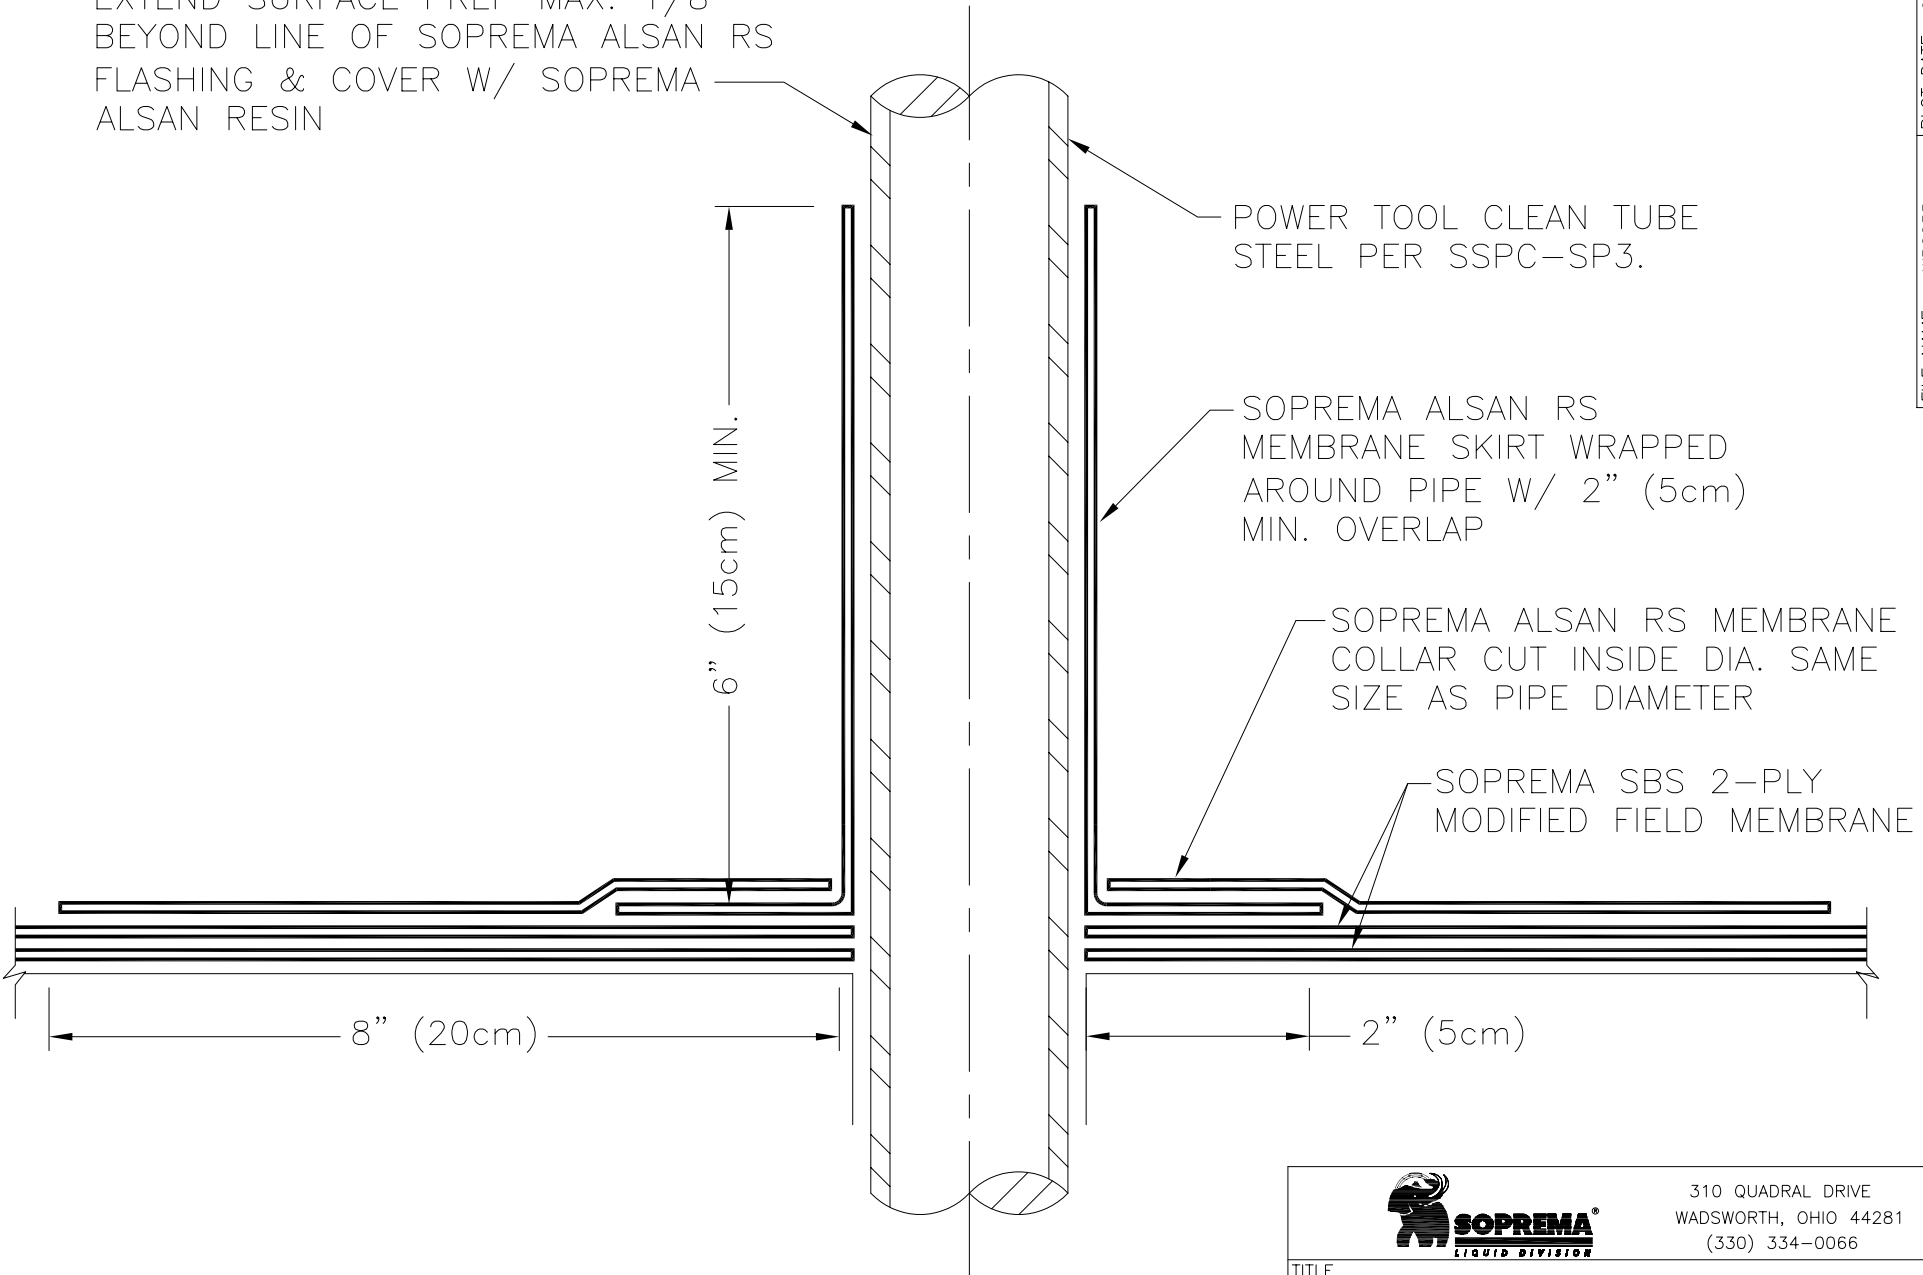

NOTES:
1. DETAIL TO BE USED IN CONJUNCTION WITH SOPREMA GENERAL REQUIREMENTS, APPLICATION METHODS AND APPROVED DETAILS.

		310 QUADRAL DRIVE	
		WADSWORTH, OHIO 44281	
		(330) 334-0066	
TITLE PIPE PENETRATION FLASHING OVER SBS MEMBRANE			
SCALE NONE	DWN DMT	CHK MT	APPROVAL DATE 6/16/09
DRAWING NUMBER P-1c-RS			REV 0

** USAGE OF THIS DRAWING IS GOVERNED BY THE TERMS OF SERVICE FOR SOPREMA DETAIL. PLEASE CONSULT THESE TERMS OF SERVICE PRIOR TO UTILIZING THIS DRAWING.