



EXTEND SURFACE PREP MAX. 1/8" BEYOND LINE OF SOPREMA ALSAN RS FLASHING & COVER W/ SOPREMA ALSAN RS DETAILER

SOPREMA ALSAN RS MEMBRANE SKIRT WRAPPED AROUND PIPE W/ 2" (5cm) MIN. OVERLAP EXTENDED UP THE VERTICAL SURFACE UP TO THE HORIZONTAL STEEL SUPPORT. (APPROX. 2")

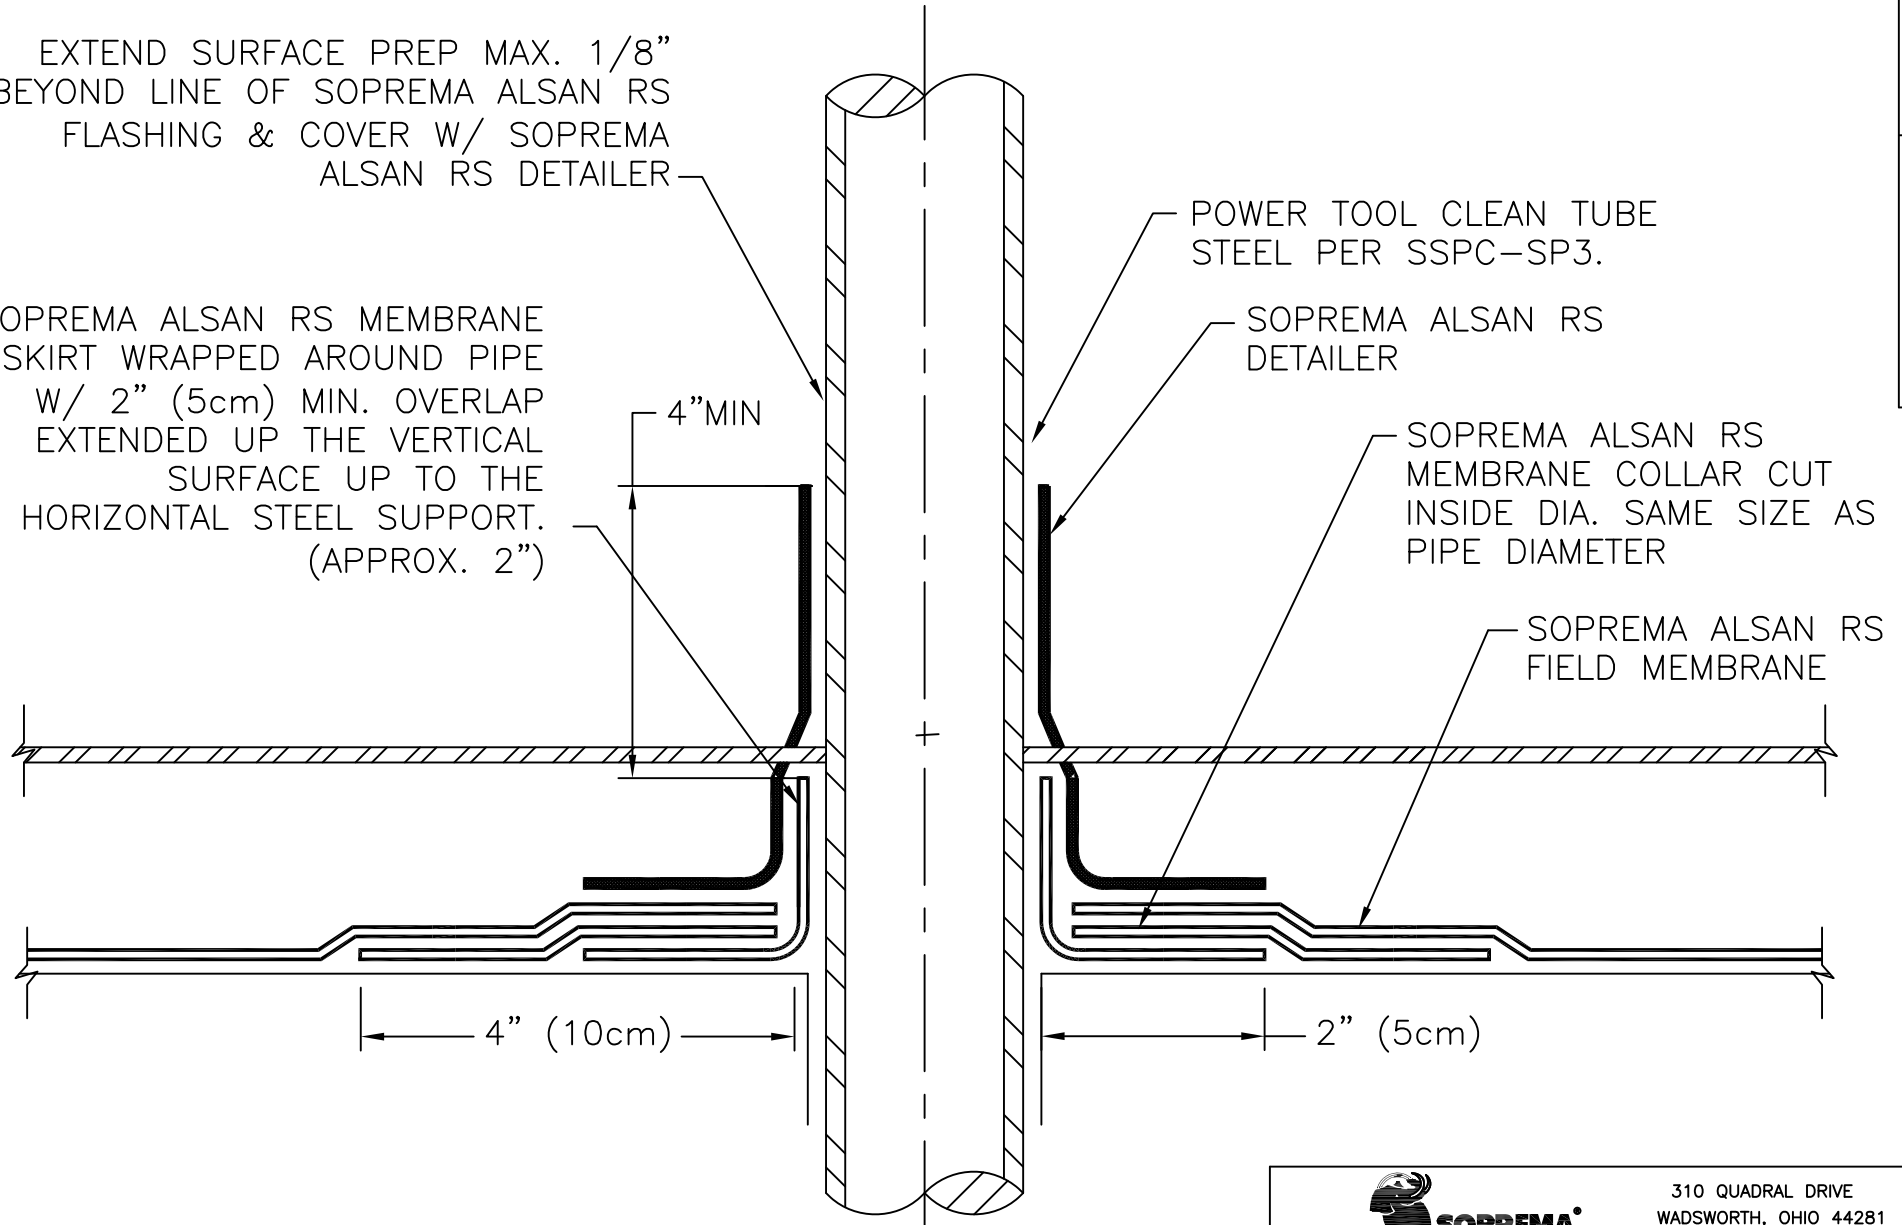

NOTES:

1. DETAIL TO BE USED IN CONJUNCTION WITH SOPREMA GENERAL REQUIREMENTS, APPLICATION METHODS AND APPROVED DETAILS.
2. ALL SUBSTRATES MUST BE PROPERLY PREPARED AND PRIMED PRIOR TO THE APPLICATION OF ANY ALSAN RS MEMBRANE..

		310 QUADRAL DRIVE	
		WADSWORTH, OHIO 44281 (330) 334-0066	
TITLE PIPE PENETRATION FLASHING - ALSAN RS DETAILER			
SCALE NONE	DWN TM	CHK RS	APPROVAL DATE 6/21/12
DRAWING NUMBER P-1d-RS			REV

** USAGE OF THIS DRAWING IS GOVERNED BY THE TERMS OF SERVICE FOR SOPREMA DETAIL. PLEASE CONSULT THESE TERMS OF SERVICE PRIOR TO UTILIZING THIS DRAWING.