


ROUND TOP OF DOWEL & REMOVE ALL SHARP EDGES, BURS, PAINTED PRIMER, RUST, OILS, & DIRT.

POWER TOOL CLEAN DOWEL PER SSPC-SP3.


PROVIDE SOPREMA ALSAN RS MEMBRANE CAP OVER TOP OF DOWEL TO FULLY ENCAPSULATE PENETRATION.

APPLY SOPREMA ALSAN RS BOND/WEARING COAT WITH ACCEPTABLE MINERAL AGGREGATE SURFACING BARRIER FULL EXTENT OF CEMENTITIOUS OVERBURDEN (TYP.)

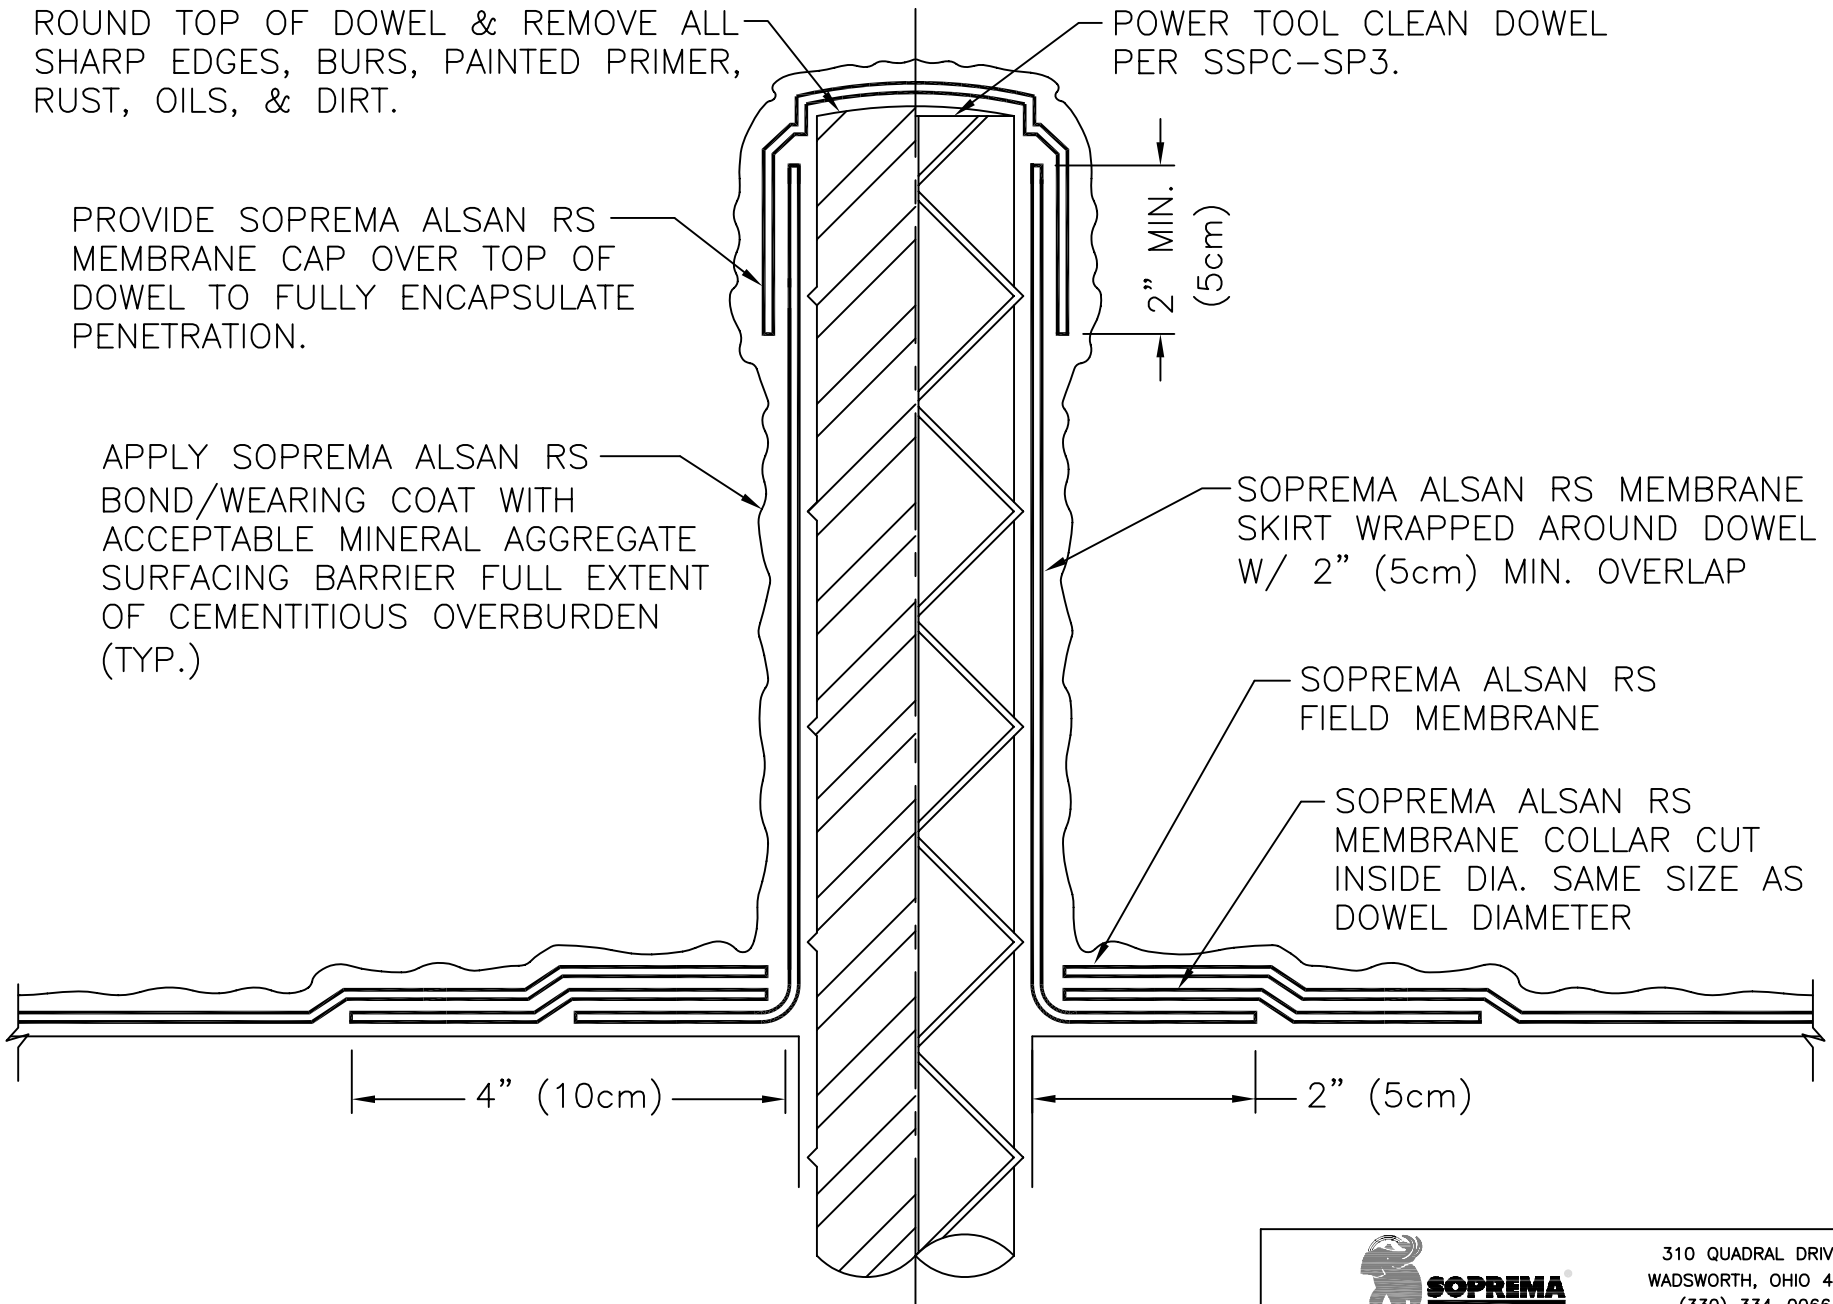

NOTES:

1. DETAIL TO BE USED IN CONJUNCTION WITH SOPREMA GENERAL REQUIREMENTS, APPLICATION METHODS AND APPROVED DETAILS.
2. APPLY TOPCOAT OF SOPREMA LD RESIN OVER MEMBRANE & BROADCAST TO REFUSAL WITH KILN-DRIED QUARTZ SILICA @ AREAS WHERE NEW MORTAR WILL CONTACT SOPREMA LD MEMBRANE.

		310 QUADRAL DRIVE	
		WADSWORTH, OHIO 44281	
		(330) 334-0066	
TITLE			
ANCHOR/DOWEL FLASHING (ENCAPSULATED)			
SCALE	DWN	CHK	APPROVAL DATE
NONE	DMT	MT	3/20/07
DRAWING NUMBER			REV
P-9-RS			0

** USAGE OF THIS DRAWING IS GOVERNED BY THE TERMS OF SERVICE FOR SOPREMA DETAIL. PLEASE CONSULT THESE TERMS OF SERVICE PRIOR TO UTILIZING THIS DRAWING.