

FIELD (24)


- ONE (1) ROW WITHIN THE CENTER OF THE SIDE LAPS SPACED 24" O.C.

PERIMETER PRESCRIPTIVE ENHANCEMENT

- NOMINAL 60% OF FIELD ROW SPACING
- ONE (1) ROW WITHIN THE CENTER OF THE SIDE LAPS SPACED 24" O.C.
- ONE (1) INTERMEDIATE ROW, WITH FASTENERS SPACED 24" O.C. AND STAGGERED

CORNER PRESCRIPTIVE ENHANCEMENT

- NOMINAL 40% OF FIELD ROW SPACING
- ONE (1) ROW WITHIN THE CENTER OF THE SIDE LAPS SPACED 24" O.C.
- TWO (2) INTERMEDIATE ROWS, WITH FASTENERS SPACED 24" O.C. AND STAGGERED

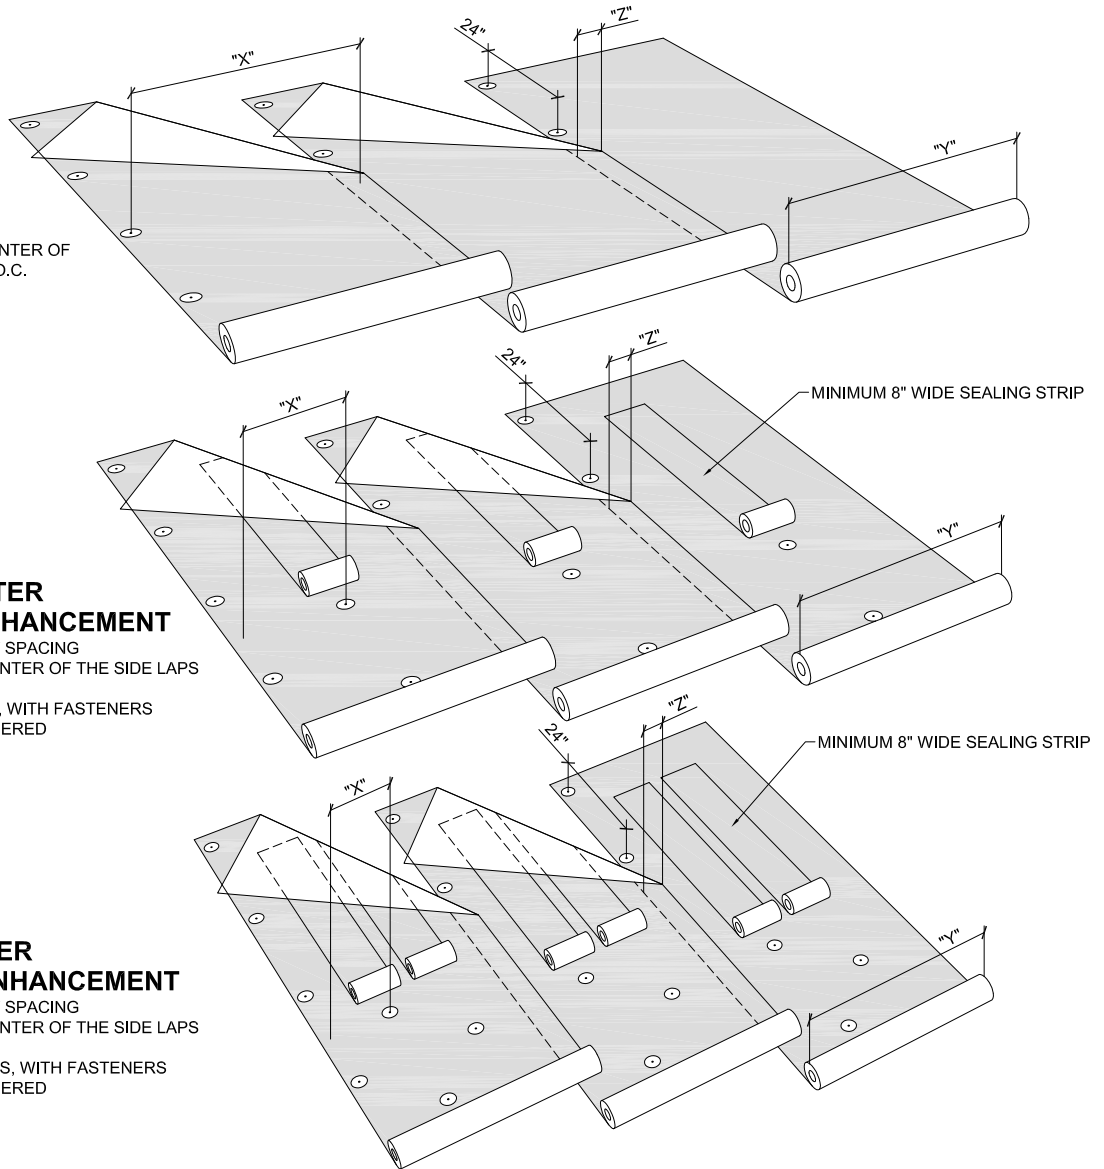

Roll Width (Y)	Lap Width (Z)	Zone	Pattern	Row Spacing (X)	Fasteners Per Square
39in (1m)	4in	Field	24	35in	18
		Perimeter	24,24	17.5in	35
		Corner	24,24,24	11.67in	52
39in (1m)	5in	Field	24	34in	18
		Perimeter	24,24	17in	36
		Corner	24,24,24	11.33in	53
39in (1m)	6in	Field	24	33in	19
		Perimeter	24,24	16.5in	37
		Corner	24,24,24	11in	55

FASTENING PATTERNS AND ENHANCEMENTS SHOWN ARE FOR SOPREMA WARRANTY PURPOSES ONLY.



US CORPORATE ADDRESS
310 QUADRAL DRIVE
WADSWORTH, OHIO 44281
www.soprema.us
Tel:330.334.0066

PROJECT:

TITLE:

MECHANICALLY ATTACHED BASE PLY,
24" O.C. IN LAP FASTENING PATTERN

DRAWN BY: SOPREMA TECHNICAL SUPPORT, GGALLOWAY

NO.:

REVISION:

DATE:

DATE: 05.10.2014

SCALE: NTS

DRAWING NUMBER:
US.FP.06.01

USAGE OF THIS DETAIL IS GOVERNED BY THE TERMS OF SERVICE FOR SOPREMA DETAILS.
PLEASE CONSULT THESE TERMS OF SERVICE PRIOR TO UTILIZING THIS DRAWING.