

SOPRADRAIN (drainage) (i)

COLPHENE BSW V (ii)


SOIL RETENTION SYSTEM

STRUCTURAL  
CONCRETE WALL

COLPHENE BSW H  
(reinforcement) (ii)

WATERSTOP (as  
required by design  
professional)

12" MIN (300mm)

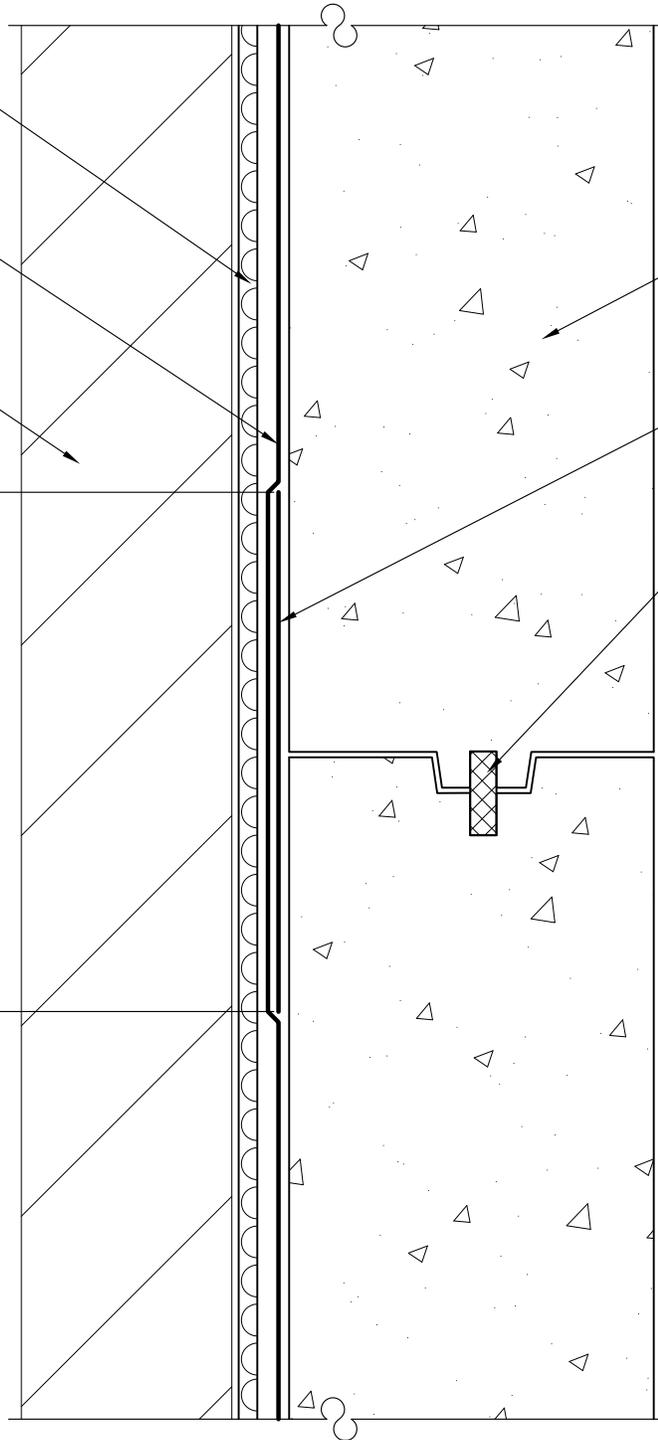

COPYRIGHT 2015 SOPREMA



**SOPREMA**

310 Quadral Drive  
Wadsworth, OH 44281  
WWW.SOPREMA.CA  
Tell: 330.334.0066

TITLE: **BLIND SIDE WATERPROOFING  
COLD/CONSTRUCTION JOINT DETAIL**

PROJECT:

DRAWING NUMBER:

SCALE:

N.T.S.

DATE:

01/29/16

BSW18

(i): Always install Sopradrain filter fabric towards soil retention system. Primer is recommended over drainage board for application below 50°F.

(ii): Colphene BSW V reinforcement installed over primed surface and all edges sealed is an acceptable alternative to Colphene BSW H reinforcement