



FIELD (9,18,18)

- ONE (1) ROW AT SIDE LAPS SPACED 9" O.C.
- TWO (2) EQUALLY SPACED INTERMEDIATE ROWS SPACED 18" O.C. AND STAGGERED

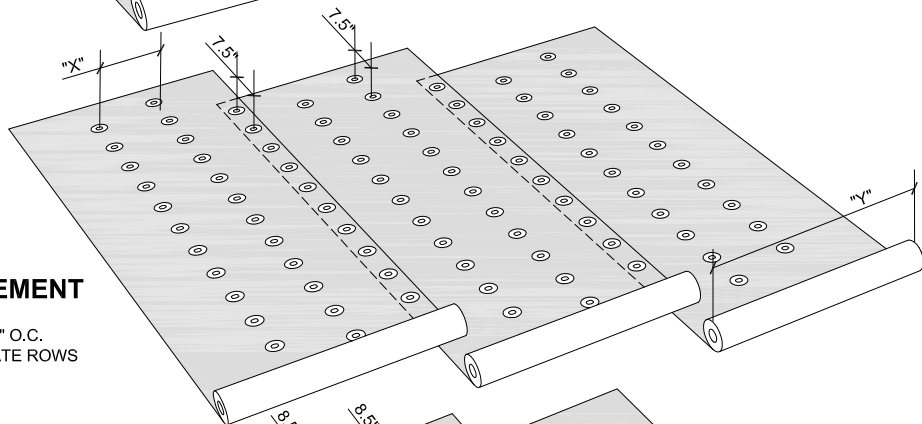

**PERIMETER
PRESCRIPTIVE ENHANCEMENT**

- NOMINAL 70% INCREASE
- ONE (1) ROW AT SIDE LAPS SPACED 7.5" O.C.
- TWO (2) EQUALLY SPACED INTERMEDIATE ROWS SPACED 7.5" O.C. AND STAGGERED
- PRIME PLATES

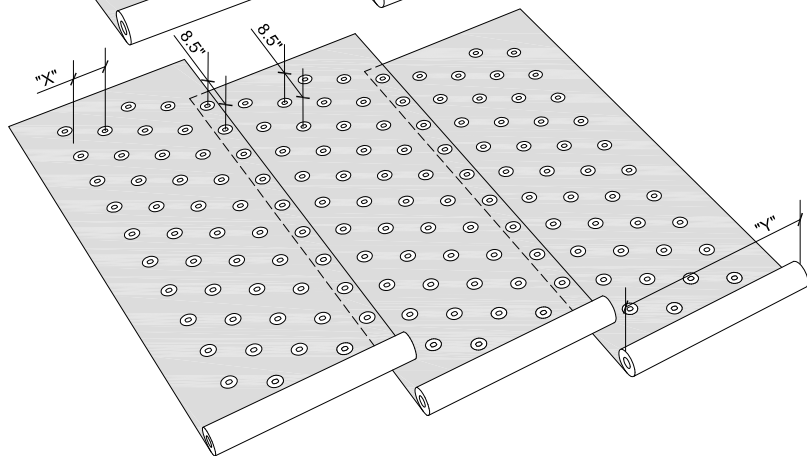


**CORNER
PRESCRIPTIVE ENHANCEMENT**

- NOMINAL 160% INCREASE
- ONE (1) ROW AT SIDE LAPS SPACED 8.5" O.C.
- FOUR (4) EQUALLY SPACED INTERMEDIATE ROWS SPACED 8.5" O.C. AND STAGGERED
- PRIME PLATES

Roll Width (Y)	Lap Width (Z)	Zone	Pattern	Row Spacing (X)	Fasteners Per Square
36in (0.9m)	2in	Field	9,18,18	11.33in	94
		Perimeter	7.5,7.5,7.5	11.33in	169
		Corner	8.5,8.5,8.5,8.5,8.5	6.8in	249
36in (0.9m)	3in	Field	9,18,18	11in	97
		Perimeter	7.5,7.5,7.5	11in	175
		Corner	8.5,8.5,8.5,8.5,8.5	6.6in	257
36in (0.9m)	4in	Field	9,18,18	10.67in	100
		Perimeter	7.5,7.5,7.5	10.67in	180
		Corner	8.5,8.5,8.5,8.5,8.5	6.4in	265
39in (1m)	3in	Field	9,18,18	12in	89
		Perimeter	7.5,7.5,7.5	12in	160
		Corner	8.5,8.5,8.5,8.5,8.5	7.2in	235
39in (1m)	4in	Field	9,18,18	11.67in	91
		Perimeter	7.5,7.5,7.5	11.67in	165
		Corner	8.5,8.5,8.5,8.5,8.5	7in	242

FASTENING PATTERNS AND ENHANCEMENTS SHOWN ARE FOR SOPREMA WARRANTY PURPOSES ONLY.

 <p>US CORPORATE ADDRESS 310 QUADRAL DRIVE WADSWORTH, OHIO 44281 www.soprema.us Tel:330.334.0066</p>	PROJECT:	DRAWN BY: SOPREMA TECHNICAL SUPPORT, GGALLOWAY		
	TITLE:	NO.:	REVISION:	DATE:
	<p>9,18,18 BASE SHEET FASTENING PATTERN</p>	DATE: 03.31.2014	<p>DRAWING NUMBER: US.FP.01.09</p>	
		SCALE: NTS		

USAGE OF THIS DETAIL IS GOVERNED BY THE TERMS OF SERVICE FOR SOPREMA DETAILS. PLEASE CONSULT THESE TERMS OF SERVICE PRIOR TO UTILIZING THIS DRAWING.