


FIELD (1 PER 1 FT²)

- ACTUAL ONE (1) FASTENER PER 1 SQUARE FOOT
- THIRTY TWO (32) FASTENERS PER BOARD
- ENSURE FASTENER ENGAGES THE TOP FLANGE FOR STEEL DECK APPLICATIONS

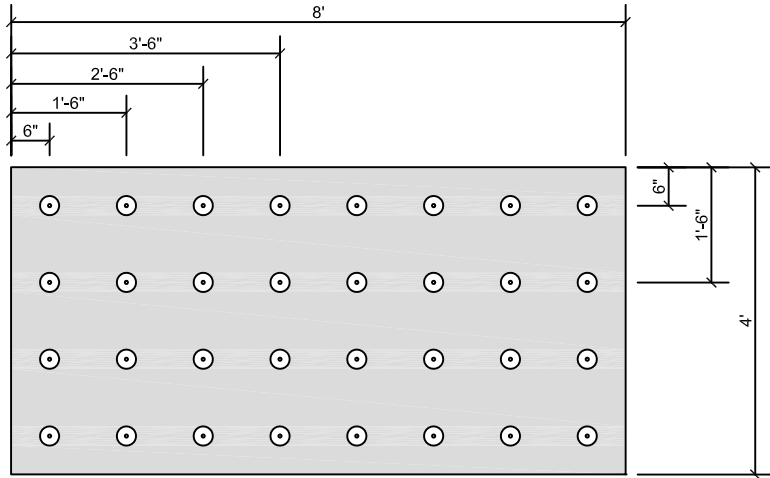


**PERIMETER
PRESCRIPTIVE ENHANCEMENT**

- PRESCRIPTIVE ENHANCEMENT WILL REQUIRE MORE THAN ONE (1) FASTENER PER 1 SQUARE FOOT
- ALTERNATE ATTACHMENT METHODS SHOULD BE CONSIDERED FOR PERIMETER ENHANCEMENTS SUCH AS MECHANICALLY ATTACHED MEMBRANE SYSTEMS OR RIBBON ADHERED BOARDS FOR SOPREMA WARRANTY PURPOSES.
- CONTACT SOPREMA TECHNICAL SUPPORT FOR ADDITIONAL INFORMATION.

**CORNER
PRESCRIPTIVE ENHANCEMENT**

- ALTERNATE ATTACHMENT METHODS SHOULD BE CONSIDERED FOR CORNER ENHANCEMENTS SUCH AS MECHANICALLY ATTACHED BASE PLY SYSTEMS OR RIBBON ADHERED BOARDS FOR SOPREMA WARRANTY PURPOSES.
- CONSULT WITH SOPREMA TECHNICAL SUPPORT FOR FURTHER INFORMATION.

FASTENING PATTERNS AND ENHANCEMENTS SHOWN ARE FOR SOPREMA WARRANTY PURPOSES ONLY.

 <p>US CORPORATE ADDRESS 310 QUADRAL DRIVE WADSWORTH, OHIO 44281 www.soprema.us Tel:330.334.0066</p>	PROJECT:		DRAWN BY: SOPREMA TECHNICAL SUPPORT, GGALLOWAY		
	TITLE: 1 FASTENER PER 1 FT², 4X8 BOARD FASTENING PATTERN		NO.:	REVISION:	DATE:
			DATE: 04.07.2014		DRAWING NUMBER: US.FP.04.11
			SCALE: NTS		

USAGE OF THIS DETAIL IS GOVERNED BY THE TERMS OF SERVICE FOR SOPREMA DETAILS. PLEASE CONSULT THESE TERMS OF SERVICE PRIOR TO UTILIZING THIS DRAWING.