



**FIELD (6,6)**

- ONE (1) ROW WITHIN THE CENTER OF THE SIDE LAPS SPACED 6" O.C.
- ONE (1) INTERMEDIATE ROW, WITH FASTENERS SPACED 6" O.C. AND STAGGERED

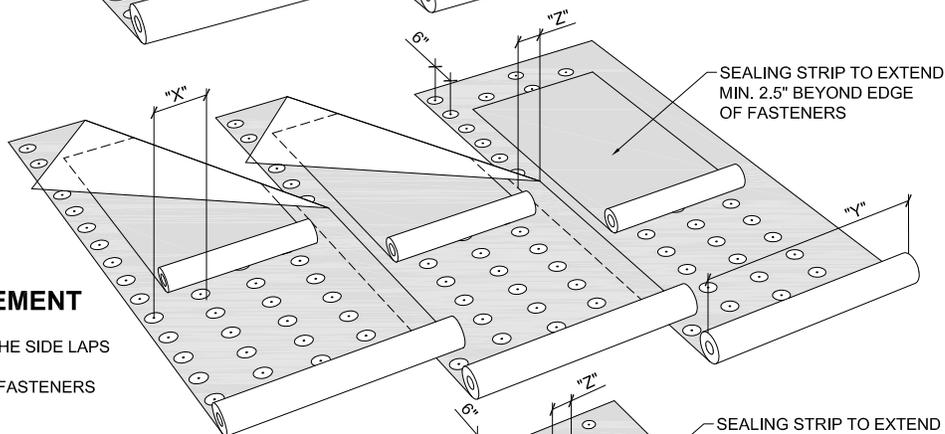

**PERIMETER  
PRESCRIPTIVE ENHANCEMENT**

- NOMINAL 60% OF FIELD ROW SPACING
- ONE (1) ROW WITHIN THE CENTER OF THE SIDE LAPS SPACED 6" O.C.
- THREE (3) INTERMEDIATE ROWS, WITH FASTENERS SPACED 6" O.C. AND STAGGERED

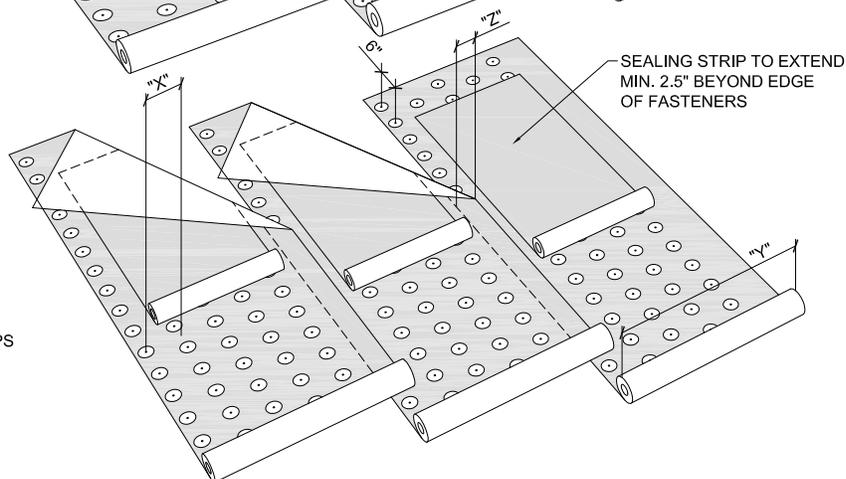

**CORNER  
PRESCRIPTIVE ENHANCEMENT**

- NOMINAL 40% OF FIELD ROW SPACING
- ONE (1) ROW WITHIN THE CENTER OF THE SIDE LAPS SPACED 6" O.C.
- FOUR (4) INTERMEDIATE ROWS, WITH FASTENERS SPACED 6" O.C. AND STAGGERED

Roll Width (Y)	Lap Width (Z)	Zone	Pattern	Row Spacing (X)	Fasteners Per Square
39in (1m)	4in	Field	6,6	17.5in	138
		Perimeter	6,6,6,6	8.75in	275
		Corner	6,6,6,6,6	7in	343
39in (1m)	5in	Field	6,6	17in	142
		Perimeter	6,6,6,6	8.5in	283
		Corner	6,6,6,6,6	6.8in	353
39in (1m)	6in	Field	6,6	16.5in	146
		Perimeter	6,6,6,6	8.25in	291
		Corner	6,6,6,6,6	6.6in	364

FASTENING PATTERNS AND ENHANCEMENTS SHOWN ARE FOR SOPREMA WARRANTY PURPOSES ONLY.

 <p>US CORPORATE ADDRESS 310 QUADRAL DRIVE WADSWORTH, OHIO 44261 www.soprema.us Tel:330.334.0066</p>	PROJECT:	DRAWN BY: SOPREMA TECHNICAL SUPPORT, GGALLOWAY		
	TITLE: MECHANICALLY ATTACHED BASE PLY, 6" O.C. IN LAP AND ONE ROW BETWEEN LAPS AT 6" O.C. FASTENING PATTERN	NO.:	REVISION:	DATE:
		DATE: 05.10.2014	DRAWING NUMBER: <b>US.FP.06.23</b>	
		SCALE: NTS		

USAGE OF THIS DETAIL IS GOVERNED BY THE TERMS OF SERVICE FOR SOPREMA DETAILS. PLEASE CONSULT THESE TERMS OF SERVICE PRIOR TO UTILIZING THIS DRAWING.