


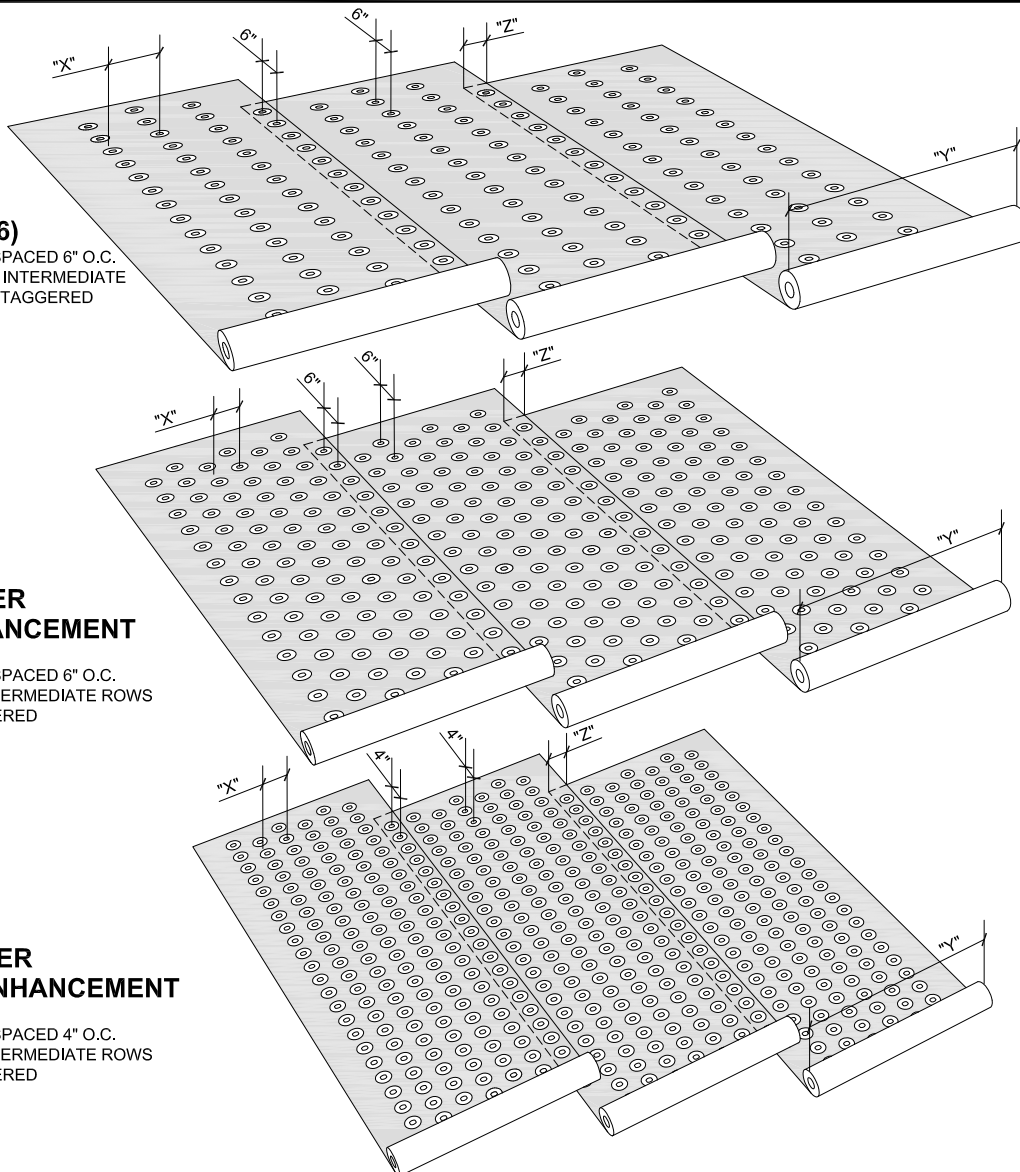

FIELD (6,6,6,6)

- ONE (1) ROW AT SIDE LAPS SPACED 6" O.C.
- THREE (3) EQUALLY SPACED INTERMEDIATE ROWS SPACED 6" O.C. AND STAGGERED

PERIMETER PRESCRIPTIVE ENHANCEMENT

- NOMINAL 70% INCREASE
- ONE (1) ROW AT SIDE LAPS SPACED 6" O.C.
- SIX (6) EQUALLY SPACED INTERMEDIATE ROWS SPACED 6" O.C. AND STAGGERED
- PRIME PLATES

CORNER PRESCRIPTIVE ENHANCEMENT

- NOMINAL 160% INCREASE
- ONE (1) ROW AT SIDE LAPS SPACED 4" O.C.
- SIX (6) EQUALLY SPACED INTERMEDIATE ROWS SPACED 4" O.C. AND STAGGERED
- PRIME PLATES

Roll Width (Y)	Lap Width (Z)	Zone	Pattern	Row Spacing (X)	Fasteners Per Square
36in (0.9m)	2in	Field	6,6,6,6	8.5in	282
		Perimeter	6,6,6,6,6,6,6	4.86in	494
		Corner	4,4,4,4,4,4,4	4.86in	741
36in (0.9m)	3in	Field	6,6,6,6	8.25in	291
		Perimeter	6,6,6,6,6,6,6	4.71in	509
		Corner	4,4,4,4,4,4,4	4.71in	763
36in (0.9m)	4in	Field	6,6,6,6	8in	300
		Perimeter	6,6,6,6,6,6,6	4.57in	525
		Corner	4,4,4,4,4,4,4	4.57in	788
39in (1m)	3in	Field	6,6,6,6	9in	267
		Perimeter	6,6,6,6,6,6,6	5.14in	467
		Corner	4,4,4,4,4,4,4	5.14in	700
39in (1m)	4in	Field	6,6,6,6	8.75in	274
		Perimeter	6,6,6,6,6,6,6	5in	480
		Corner	4,4,4,4,4,4,4	5in	720

FASTENING PATTERNS AND ENHANCEMENTS SHOWN ARE FOR SOPREMA WARRANTY PURPOSES ONLY.



SOPREMA®

US CORPORATE ADDRESS
310 QUADRAL DRIVE
WADSWORTH, OHIO 44281
www.soprema.us
Tel: 330.334.0066

PROJECT:

TITLE:

6,6,6,6 BASE SHEET FASTENING PATTERN

DRAWN BY: SOPREMA TECHNICAL SUPPORT, GGALLOWAY

NO.:

REVISION:

DATE:

DATE: 03.31.2014

SCALE: NTS

DRAWING NUMBER:
US.FP.01.02

USAGE OF THIS DETAIL IS GOVERNED BY THE TERMS OF SERVICE FOR SOPREMA DETAILS.
PLEASE CONSULT THESE TERMS OF SERVICE PRIOR TO UTILIZING THIS DRAWING.