


**NOTE:**  
 THIS DETAIL SHOULD BE USED FOR MINOR  
 CRACKS HAVING 1mm OR LESS MOVEMENT.  
 MOVEMENT MAY CAUSE MINOR COSMETIC  
 CRACKS AN/OR CRAZING IN FINISH TOPCOAT  
 AND/OR SURFACING OVER CRACK AREA.

MINOR COSMETIC CRACKS MAY  
 OCCUR IN SURFACING OR FINISH  
 DUE TO EXCESSIVE MOVEMENT.

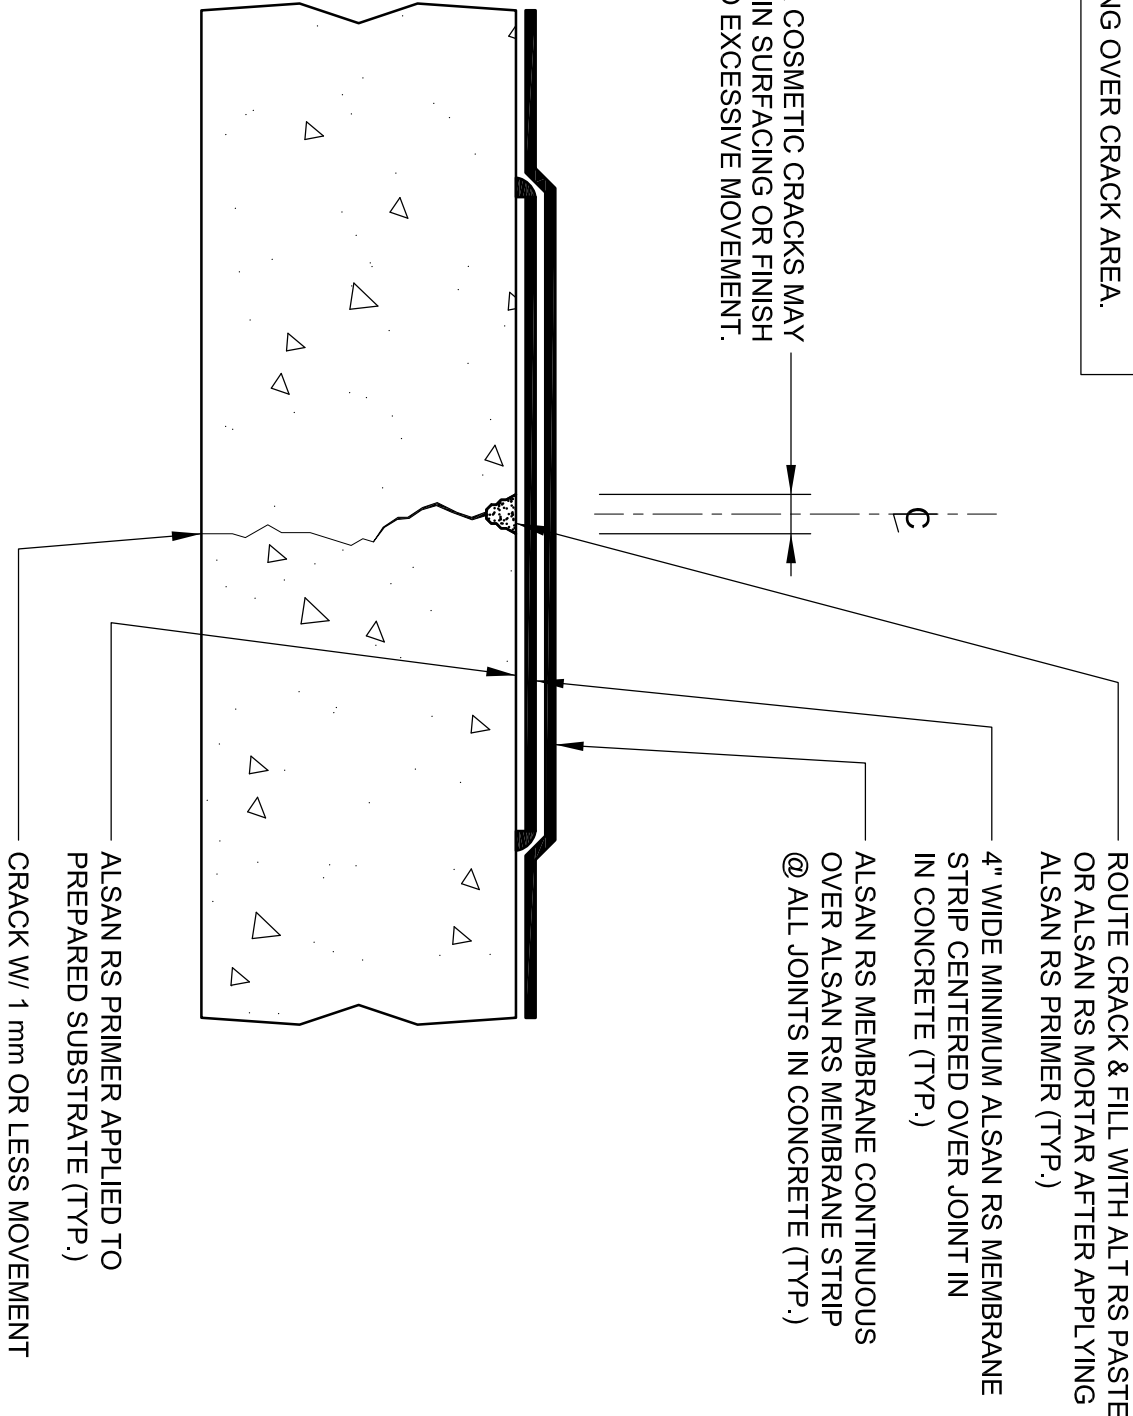

ROUTE CRACK & FILL WITH ALT RS PASTE  
 OR ALSAN RS MORTAR AFTER APPLYING  
 ALSAN RS PRIMER (TYP.)

4" WIDE MINIMUM ALSAN RS MEMBRANE  
 STRIP CENTERED OVER JOINT IN  
 IN CONCRETE (TYP.)

ALSAN RS MEMBRANE CONTINUOUS  
 OVER ALSAN RS MEMBRANE STRIP  
 @ ALL JOINTS IN CONCRETE (TYP.)

ALSAN RS PRIMER APPLIED TO  
 PREPARED SUBSTRATE (TYP.)

CRACK W/ 1 mm OR LESS MOVEMENT

NOTE: REFER TO SOPREMA RELATED PUBLISHED DOCUMENTATION, PRODUCT DATA SHEETS (PDS) & SAFETY DATA SHEETS (SDS) FOR ADDITIONAL INFORMATION. ALL DETAIL DRAWINGS & RELATED INSTALLATION GUIDELINES ARE PROVIDED BY SOPREMA FOR THE SOLE PURPOSE OF SOPREMA WARRANTY QUALIFICATION. ACCORDINGLY, ANY DETAILS DRAWINGS PROVIDED ARE NOT OFFERED AND SHOULD NOT BE CONSIDERED A SUBSTITUTE FOR PROFESSIONAL DESIGN SERVICES. USAGE OF THIS DRAWING IS GOVERNED BY THE TERMS OF SERVICE FOR SOPREMA DETAIL, PLEASE CONSULT THESE TERMS OF SERVICE PRIOR TO UTILIZING THIS DRAWING.

310 QUADRAL DRIVE  
 WADSWORTH, OHIO 44281  
 (330) 334-0066

<b>ALSAN RS WATERPROOFING MEMBRANE MINOR MOVING (1mm or Less) CRACK REPAIR</b>			
REVISION	ISSUE DATE	SCALE	DRAWN BY
0	12-15-2018	N.T.S.	DRW

DRAWING NO.:  
**RS-J1B**

RSP\_J01B