


NOTE:
 THIS DETAIL SHOULD BE USED FOR MINOR STATIC CRACKS ONLY WITH NO ANTICIPATED MOVEMENT. ANY MOVEMENT IN SUBSTRATE MAY COMPROMISE MOISTURE MITIGATION PROPERTIES OF PRIMER RESULTING IN BLISTERS AND/OR COSMETIC CRACKS IN FINISH TOPCOAT OR SURFACING.

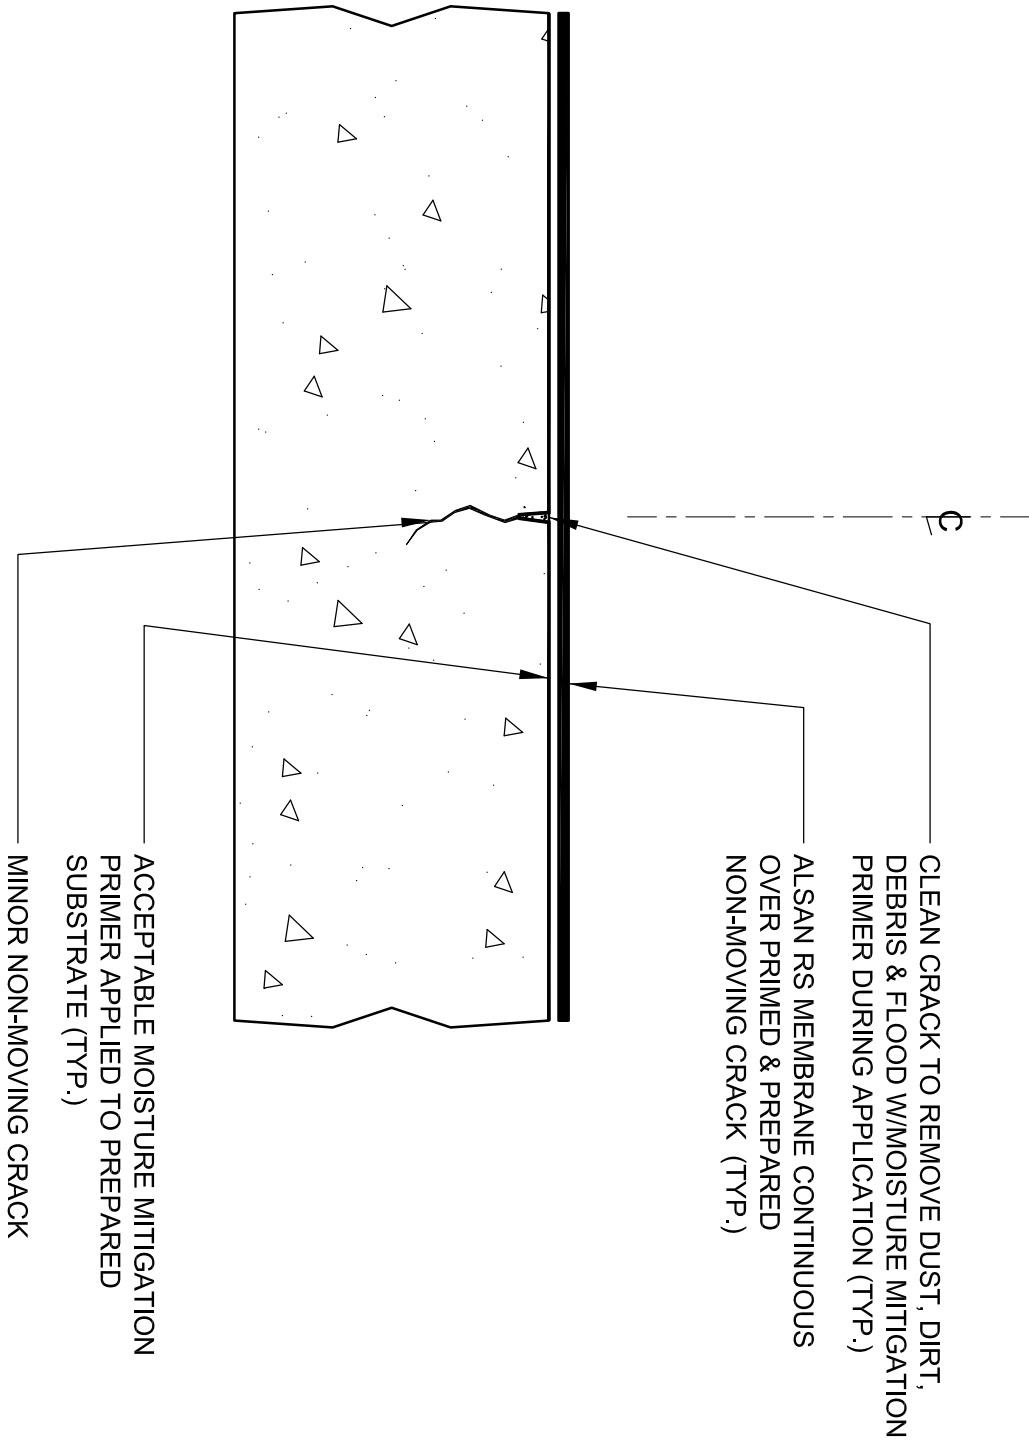

NOTE: REFER TO SOPREMA RELATED PUBLISHED DOCUMENTATION, PRODUCT DATA SHEETS (PDS) & SAFETY DATA SHEETS (SDS) FOR ADDITIONAL INFORMATION. ALL DETAIL DRAWINGS & RELATED INSTALLATION GUIDELINES ARE PROVIDED BY SOPREMA FOR THE SOLE PURPOSE OF SOPREMA WARRANTY QUALIFICATION. ACCORDINGLY, ANY DETAILS DRAWINGS PROVIDED ARE NOT OFFERED AND SHOULD NOT BE CONSIDERED A SUBSTITUTE FOR PROFESSIONAL DESIGN SERVICES. USAGE OF THIS DRAWING IS GOVERNED BY THE TERMS OF SERVICE FOR SOPREMA DETAIL, PLEASE CONSULT THESE TERMS OF SERVICE PRIOR TO UTILIZING THIS DRAWING.

310 QUADRAL DRIVE
 WADSWORTH, OHIO 44281
 (330) 334-0066

SOPREMA

**ALSAN RS WATERPROOFING MEMBRANE (MMP)
 NON-MOVING (1mm or Less) CRACK REPAIR**

DRAWING NO.:
RS-J1D

| | | | |
|----------|------------|--------|----------|
| REVISION | ISSUE DATE | SCALE | DRAWN BY |
| 0 | 12-15-2018 | N.T.S. | DRW |

RS_J01D