


ALSAN RS FLASH MEMBRANE  
TURN DOWN OUTSIDE FACE  
OF COPING BOTH SIDES.

REGLET

ALSAN RS FIELD  
MEMBRANE

ALSAN RS FLASH MEMBRANE  
BASE FLASHING - SEE  
TYPICAL DETAILS


VIEW @ PARAPET WALL

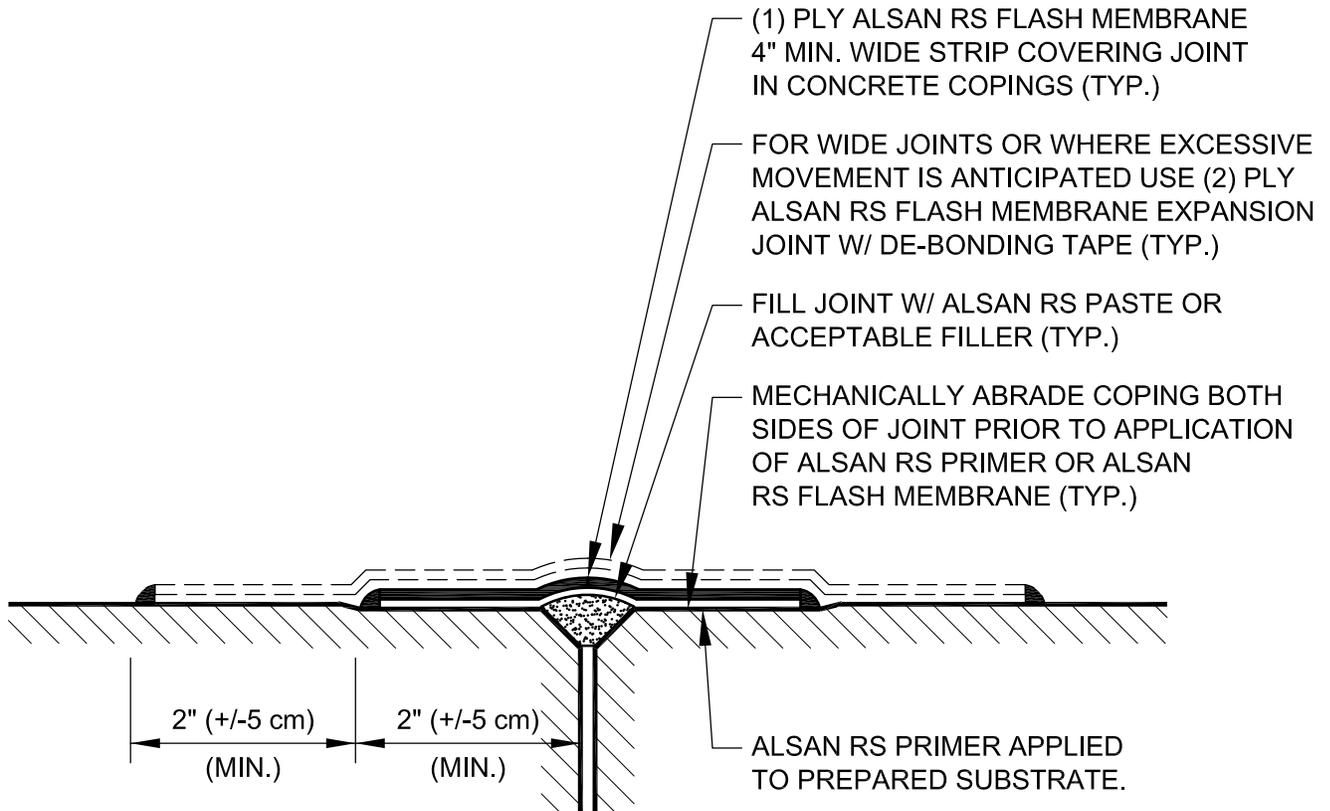

SECTION THRU COPING JOINT

SCALE: NTS

NOTE: REFER TO SOPREMA RELATED PUBLISHED DOCUMENTATION, PRODUCT DATA SHEETS (PDS) & SAFETY DATA SHEETS (SDS) FOR ADDITIONAL INFORMATION. ALL DETAIL DRAWINGS & RELATED INSTALLATION GUIDELINES ARE PROVIDED BY SOPREMA FOR THE SOLE PURPOSE OF SOPREMA WARRANTY QUALIFICATION. ACCORDINGLY, ANY DETAILS DRAWINGS PROVIDED ARE NOT OFFERED AND SHOULD NOT BE CONSIDERED A SUBSTITUTE FOR PROFESSIONAL DESIGN SERVICES. USAGE OF THIS DRAWING IS GOVERNED BY THE TERMS OF SERVICE FOR SOPREMA DETAIL, PLEASE CONSULT THESE TERMS OF SERVICE PRIOR TO UTILIZING THIS DRAWING.

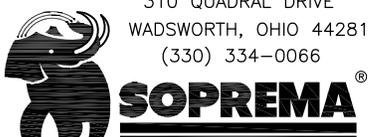

**ALSAN RS WATERPROOFING MEMBRANE  
CONCRETE COPINGS (STRIPPED JOINT)**

DRAWING NO.:  
**RS-J4G**

REVISION  
0

ISSUE DATE  
12-15-2018

SCALE  
N.T.S.

DRAWN BY  
DRW

RS\_J04D