


NOTE:
 THIS DETAIL SHOULD BE USED FOR MINOR
 CRACKS 1mm OR LESS IN WIDTH. MOVEMENT
 MAY CAUSE MINOR COSMETIC CRACKS OR
 CRAZING IN FINISH TOPCOAT AND/OR
 SURFACING OVER CRACK AREA.

MINOR COSMETIC CRACKS MAY
 OCCUR IN SURFACING OR FINISH
 DUE TO EXCESSIVE MOVEMENT.

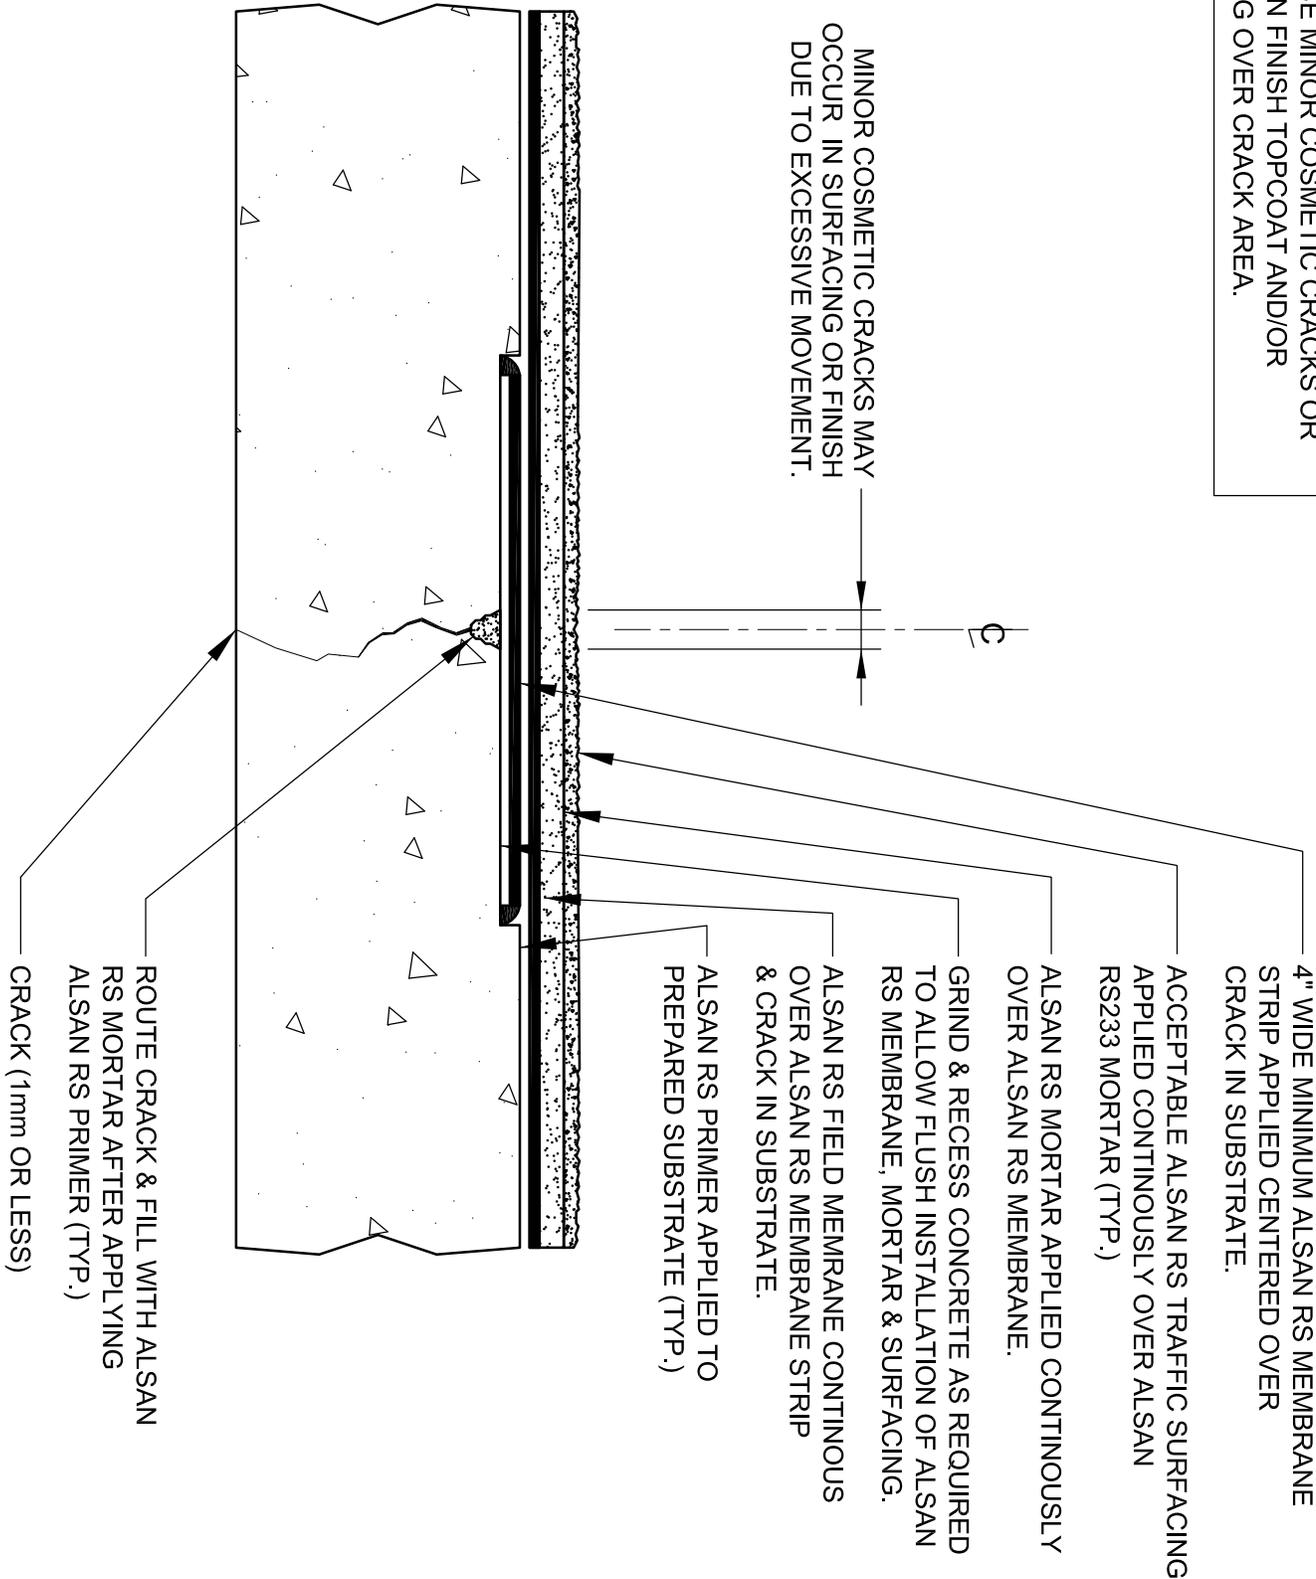

NOTE: REFER TO SOPREMA RELATED PUBLISHED DOCUMENTATION, PRODUCT DATA SHEETS (PDS) & SAFETY DATA SHEETS (SDS) FOR ADDITIONAL INFORMATION. ALL DETAIL DRAWINGS & RELATED INSTALLATION GUIDELINES ARE PROVIDED BY SOPREMA FOR THE SOLE PURPOSE OF SOPREMA WARRANTY QUALIFICATION. ACCORDINGLY, ANY DETAILS DRAWINGS PROVIDED ARE NOT OFFERED AND SHOULD NOT BE CONSIDERED A SUBSTITUTE FOR PROFESSIONAL DESIGN SERVICES. USAGE OF THIS DRAWING IS GOVERNED BY THE TERMS OF SERVICE FOR SOPREMA DETAIL, PLEASE CONSULT THESE TERMS OF SERVICE PRIOR TO UTILIZING THIS DRAWING.

310 QUADRAL DRIVE
 WADSWORTH, OHIO 44281
 (330) 334-0066

SOPREMA

ALSAN RS TRAFFIC WATERPROOFING SYSTEM MOVING/NON-MOVING CRACK (1mm OR LESS)			
REVISION	ISSUE DATE	SCALE	DRAWN BY
0	11-5-2018	N.T.S.	DRW

DRAWING NO.:

RS-RJ1A

RS_TR_J01A