



**FIELD (1 PER 2.3 FT<sup>2</sup>)**

- ACTUAL ONE (1) FASTENER PER 2.3 SQUARE FEET
- FOURTEEN (14) FASTENERS PER BOARD
- ENSURE FASTENER ENGAGES THE TOP FLANGE FOR STEEL DECK APPLICATIONS

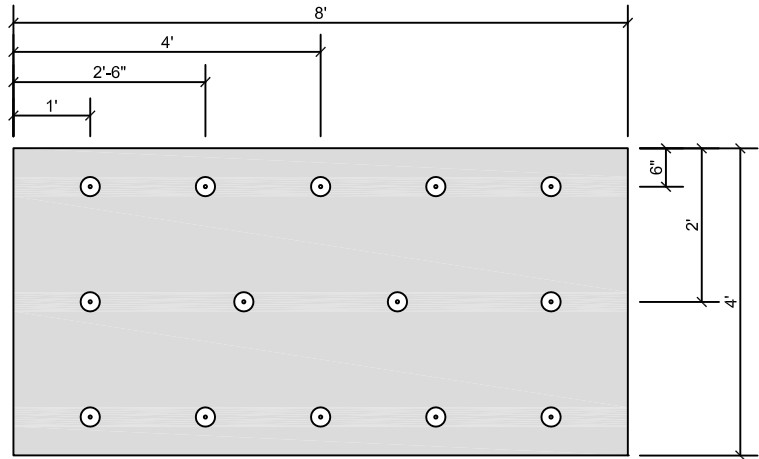


**PERIMETER  
PRESCRIPTIVE ENHANCEMENT**

- ACTUAL ONE (1) FASTENER PER 1.52 SQUARE FEET
- TWENTY ONE (21) FASTENERS PER BOARD
- ENSURE FASTENER ENGAGES THE TOP FLANGE FOR STEEL DECK APPLICATIONS

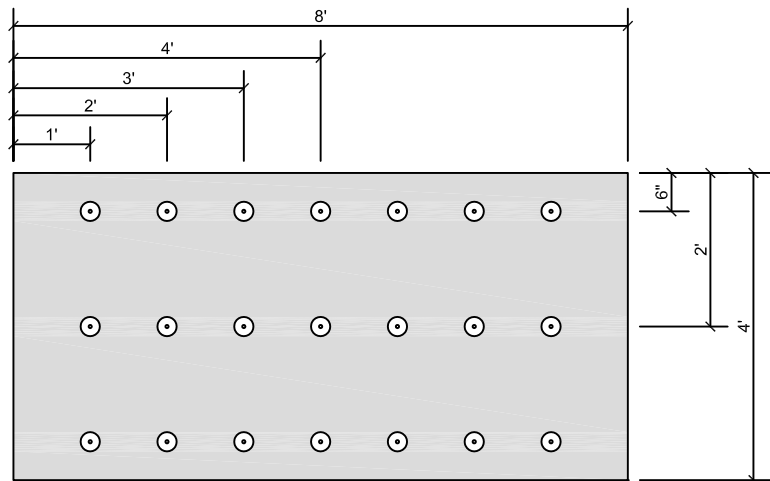

**CORNER  
PRESCRIPTIVE ENHANCEMENT**

- ACTUAL ONE (1) FASTENER PER 1 SQUARE FOOT
- THIRTY TWO (32) FASTENERS PER BOARD
- ENSURE FASTENER ENGAGES THE TOP FLANGE FOR STEEL DECK APPLICATIONS

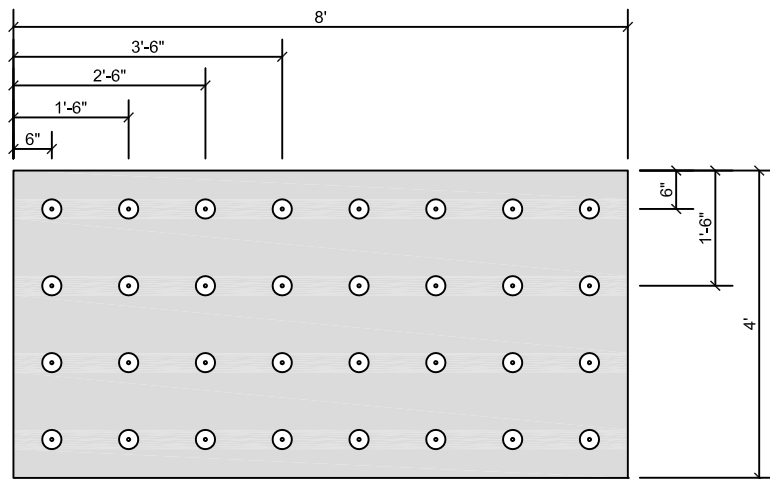

FASTENING PATTERNS AND ENHANCEMENTS SHOWN ARE FOR SOPREMA WARRANTY PURPOSES ONLY.



US CORPORATE ADDRESS  
310 QUADRAL DRIVE  
WADSWORTH, OHIO 44281  
[www.soprema.us](http://www.soprema.us)  
Tel:330.334.0066

PROJECT:

TITLE:

1 FASTENER PER 2.3 FT<sup>2</sup>,  
4X8 BOARD FASTENING PATTERN

DRAWN BY: SOPREMA TECHNICAL SUPPORT, GGALLOWAY

NO.:

REVISION:

DATE:

DATE: 04.07.2014

SCALE: NTS

DRAWING NUMBER:  
**US.FP.04.05**

USAGE OF THIS DETAIL IS GOVERNED BY THE TERMS OF SERVICE FOR SOPREMA DETAILS.  
PLEASE CONSULT THESE TERMS OF SERVICE PRIOR TO UTILIZING THIS DRAWING.