



**FIELD (12,12,12)**

- ONE (1) ROW WITHIN THE CENTER OF THE SIDE LAPS SPACED 12" O.C.
- TWO (2) INTERMEDIATE ROWS, WITH FASTENERS SPACED 12" O.C. AND STAGGERED

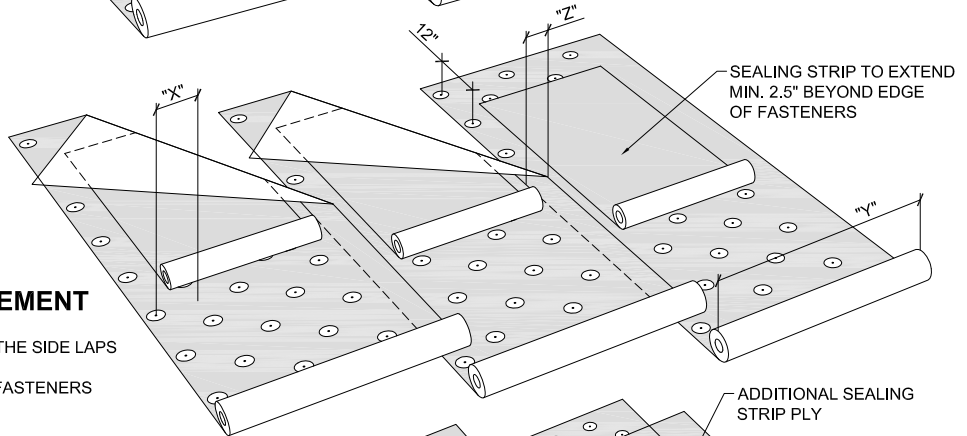

**PERIMETER PRESCRIPTIVE ENHANCEMENT**

- NOMINAL 60% OF FIELD ROW SPACING
- ONE (1) ROW WITHIN THE CENTER OF THE SIDE LAPS SPACED 12" O.C.
- FOUR (4) INTERMEDIATE ROWS, WITH FASTENERS SPACED 12" O.C. AND STAGGERED

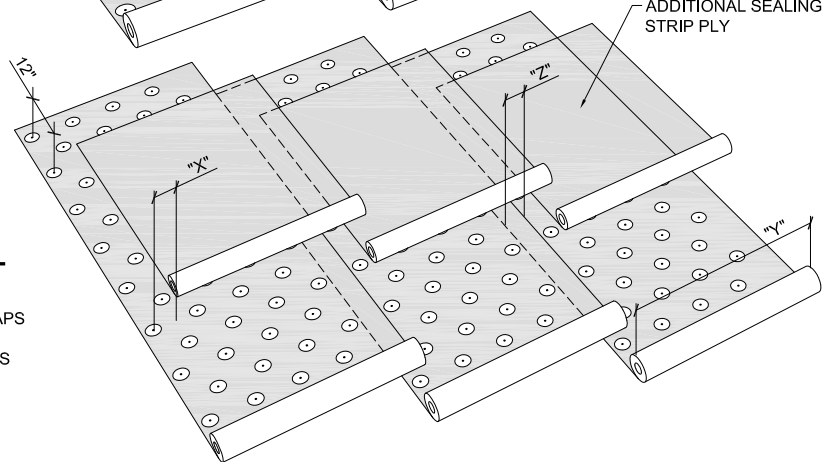


**CORNER PRESCRIPTIVE ENHANCEMENT**

- NOMINAL 40% OF FIELD ROW SPACING
- ONE (1) ROW WITHIN THE CENTER OF THE SIDE LAPS SPACED 12" O.C.
- SEVEN (7) INTERMEDIATE ROWS, WITH FASTENERS SPACED 12" O.C. AND STAGGERED

Roll Width (Y)	Lap Width (Z)	Zone	Pattern	Row Spacing (X)	Fasteners Per Square
39in (1m)	4in	Field	12,12,12	11.67in	103
		Perimeter	12,12,12,12,12	7in	172
		Corner	12,12,12,12,12,12,12,12	4.38in	275
39in (1m)	5in	Field	12,12,12	11.33in	106
		Perimeter	12,12,12,12,12	6.8in	177
		Corner	12,12,12,12,12,12,12,12	4.25	283
39in (1m)	6in	Field	12,12,12	11.33in	110
		Perimeter	12,12,12,12,12	6.6in	182
		Corner	12,12,12,12,12,12,12,12	4.125in	291

FASTENING PATTERNS AND ENHANCEMENTS SHOWN ARE FOR SOPREMA WARRANTY PURPOSES ONLY.

 <p>US CORPORATE ADDRESS 310 QUADRAL DRIVE WADSWORTH, OHIO 44261 www.soprema.us Tel:330.334.0066</p>	PROJECT:	DRAWN BY: SOPREMA TECHNICAL SUPPORT, GGALLOWAY		
	TITLE: MECHANICALLY ATTACHED BASE PLY, 12" O.C. IN LAP AND TWO ROWS BETWEEN LAPS AT 12" O.C. FASTENING PATTERN	NO.:	REVISION:	DATE:
		DATE: 05.10.2014	DRAWING NUMBER: <b>US.FP.06.30</b>	
		SCALE: NTS		

USAGE OF THIS DETAIL IS GOVERNED BY THE TERMS OF SERVICE FOR SOPREMA DETAILS. PLEASE CONSULT THESE TERMS OF SERVICE PRIOR TO UTILIZING THIS DRAWING.