



ZONE 1

- ONE (1) ROW AT SIDE LAPS SPACED 6" O.C.
- TWO (2) EQUALLY SPACED INTERMEDIATE ROWS SPACED 6" O.C. AND STAGGERED

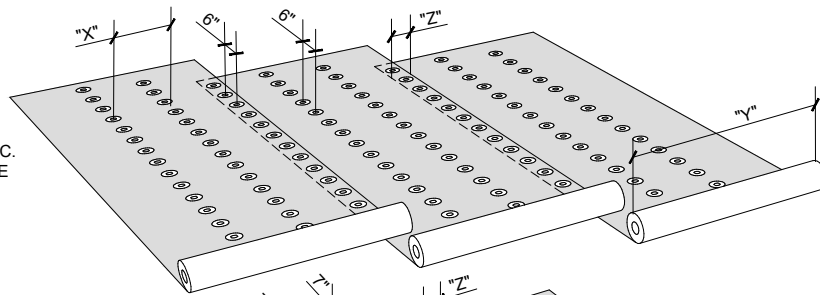


ZONE 2

- NOMINAL 70% INCREASE
- ONE (1) ROW AT SIDE LAPS SPACED 7" O.C.
- FIVE (5) EQUALLY SPACED INTERMEDIATE ROWS SPACED 7" O.C. AND STAGGERED
- PRIME PLATES

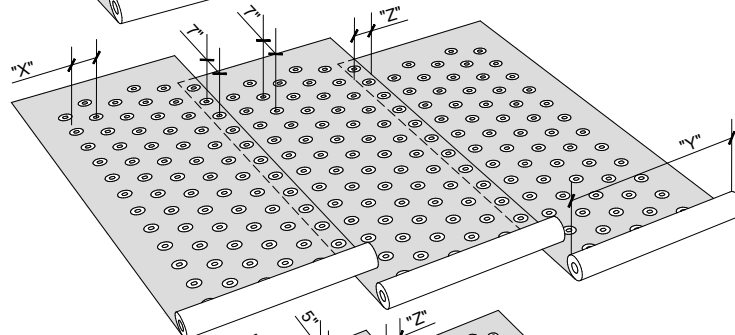

ZONE 3

- NOMINAL 160% INCREASE
- ONE (1) ROW AT SIDE LAPS SPACED 5" O.C.
- SIX (6) EQUALLY SPACED INTERMEDIATE ROWS SPACED 5" O.C. AND STAGGERED
- PRIME PLATES

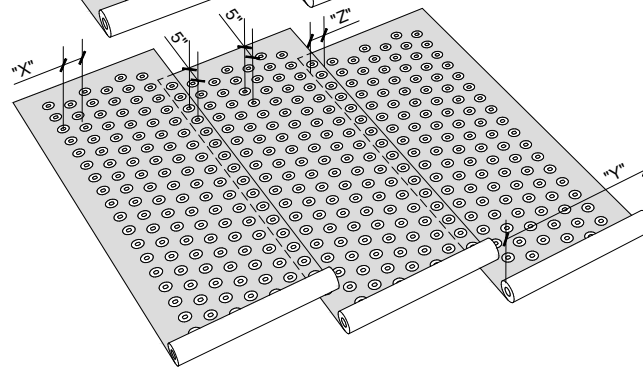

Roll Width (Y)	Lap Width (Z)	Zone	Pattern	Row Spacing (X)	Fasteners Per Square
36in (0.9m)	2in	1	6,6,6	11.33in	212
		2	7,7,7,7,7,7	5.67in	363
		3	5,5,5,5,5,5,5	4.86in	593
36in (0.9m)	3in	1	6,6,6	11in	218
		2	7,7,7,7,7,7	5.5in	374
		3	5,5,5,5,5,5,5	4.71in	611
36in (0.9m)	4in	1	6,6,6	10.67in	225
		2	7,7,7,7,7,7	5.33in	386
		3	5,5,5,5,5,5,5	4.57in	630
39in (1m)	3in	1	6,6,6	12in	200
		2	7,7,7,7,7,7	6in	343
		3	5,5,5,5,5,5,5	5.14in	560
39in (1m)	4in	1	6,6,6	11.67in	206
		2	7,7,7,7,7,7	5.83in	353
		3	5,5,5,5,5,5,5	5in	576

NOTES:

1. SOPREMA DETAIL DRAWINGS: REFER TO SOPREMA AND OTHER RELATED PUBLISHED DOCUMENTATION, PRODUCT DATA SHEETS (PDS) AND SAFETY DATA SHEETS (SDS) FOR ADDITIONAL INFORMATION. ALL DETAIL DRAWINGS AND RELATED INSTALLATION GUIDELINES ARE PROVIDED BY SOPREMA FOR THE SOLE PURPOSE OF ISSUING A SOPREMA WARRANTY. ACCORDINGLY, THE DETAIL DRAWINGS ARE NOT OFFERED, AND SHOULD NOT BE CONSIDERED, AS A SUBSTITUTE FOR PROFESSIONAL DESIGN SERVICES.
2. SOPREMA NOR ITS EMPLOYEES ARE DESIGNER OF RECORD FOR ANY PROJECT. FASTENING PATTERNS PROVIDED BY SOPREMA ARE FOR SOPREMA WARRANTY PURPOSES ONLY. REFER TO LOCAL BUILDING CODES, DESIGNER OF RECORD DOCUMENTS, AND JURISDICTIONAL/AGENCY APPROVALS FOR PROJECT-SPECIFIC FASTENING REQUIREMENTS.



US CORPORATE ADDRESS
310 QUADRAL DRIVE
WADSWORTH, OHIO 44281
www.soprema.us
Tel: 330.334.0066

PROJECT:

TITLE:

6,6,6 BASE SHEET FASTENING PATTERN
AND PRESCRIPTIVE ENHANCEMENTS

DRAWN BY: SOPREMA TECHNICAL SUPPORT, GGALLOWAY

NO.:

REVISION:

DATE:

DATE: 2.17.2020

SCALE: NTS

DRAWING NUMBER:
US.FP.11.01