

ZONE 1


- ONE (1) ROW AT SIDE LAPS SPACED 9" O.C.
- TWO (2) EQUALLY SPACED INTERMEDIATE ROWS SPACED 18" O.C. AND STAGGERED

ZONE 2

- NOMINAL 70% INCREASE
- ONE (1) ROW AT SIDE LAPS SPACED 7.5" O.C.
- TWO (2) EQUALLY SPACED INTERMEDIATE ROWS SPACED 7.5" O.C. AND STAGGERED
- PRIME PLATES

ZONE 3

- NOMINAL 160% INCREASE
- ONE (1) ROW AT SIDE LAPS SPACED 8.5" O.C.
- FOUR (4) EQUALLY SPACED INTERMEDIATE ROWS SPACED 8.5" O.C. AND STAGGERED
- PRIME PLATES

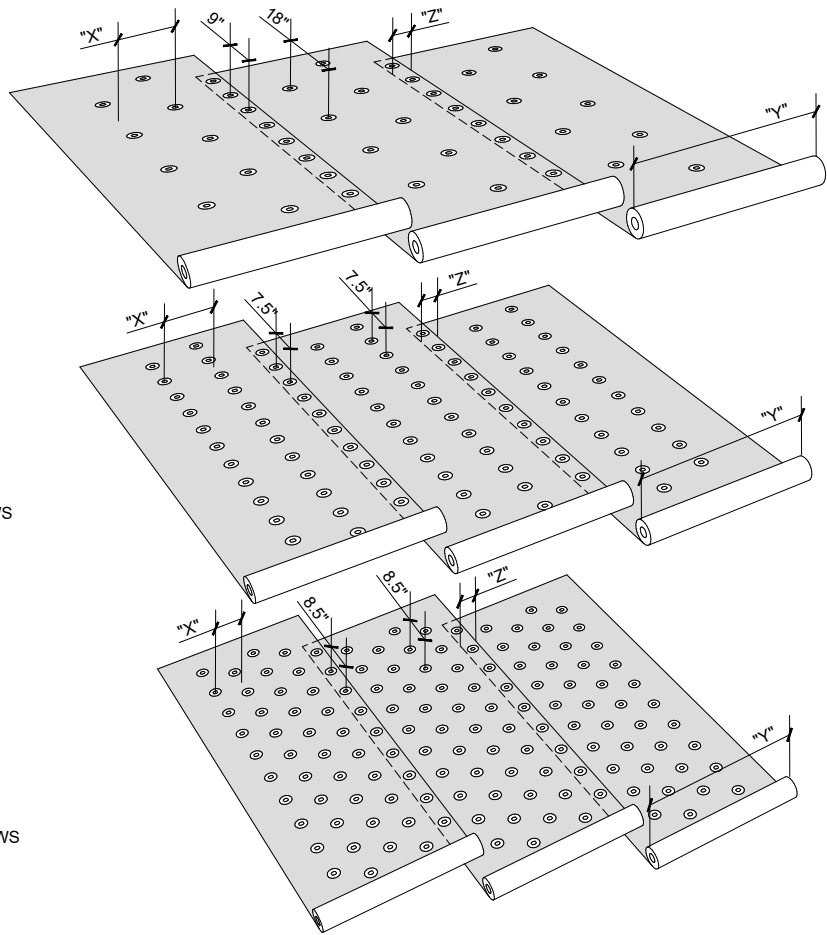

Roll Width (Y)	Lap Width (Z)	Zone	Pattern	Row Spacing (X)	Fasteners Per Square
36in (0.9m)	2in	1	9,18,18	11.33in	94
		2	7.5,7.5,7.5	11.33in	169
		3	8.5,8.5,8.5,8.5,8.5	6.8in	249
36in (0.9m)	3in	1	9,18,18	11in	97
		2	7.5,7.5,7.5	11in	175
		3	8.5,8.5,8.5,8.5,8.5	6.6in	257
36in (0.9m)	4in	1	9,18,18	10.67in	100
		2	7.5,7.5,7.5	10.67in	180
		3	8.5,8.5,8.5,8.5,8.5	6.4in	265
39in (1m)	3in	1	9,18,18	12in	89
		2	7.5,7.5,7.5	12in	160
		3	8.5,8.5,8.5,8.5,8.5	7.2in	235
39in (1m)	4in	1	9,18,18	11.67in	91
		2	7.5,7.5,7.5	11.67in	165
		3	8.5,8.5,8.5,8.5,8.5	7in	242

NOTES:

1. SOPREMA DETAIL DRAWINGS: REFER TO SOPREMA AND OTHER RELATED PUBLISHED DOCUMENTATION, PRODUCT DATA SHEETS (PDS) AND SAFETY DATA SHEETS (SDS) FOR ADDITIONAL INFORMATION. ALL DETAIL DRAWINGS AND RELATED INSTALLATION GUIDELINES ARE PROVIDED BY SOPREMA FOR THE SOLE PURPOSE OF ISSUING A SOPREMA WARRANTY. ACCORDINGLY, THE DETAIL DRAWINGS ARE NOT OFFERED, AND SHOULD NOT BE CONSIDERED, AS A SUBSTITUTE FOR PROFESSIONAL DESIGN SERVICES.
2. SOPREMA NOR ITS EMPLOYEES ARE DESIGNER OF RECORD FOR ANY PROJECT. FASTENING PATTERNS PROVIDED BY SOPREMA ARE FOR SOPREMA WARRANTY PURPOSES ONLY. REFER TO LOCAL BUILDING CODES, DESIGNER OF RECORD DOCUMENTS, AND JURISDICTIONAL/AGENCY APPROVALS FOR PROJECT-SPECIFIC FASTENING REQUIREMENTS.



US CORPORATE ADDRESS
310 QUADRAL DRIVE
WADSWORTH, OHIO 44281
www.soprema.us
Tel:330.334.0066

PROJECT:

TITLE:

**9,18,18 BASE SHEET FASTENING PATTERN
AND PRESCRIPTIVE ENHANCEMENTS**

DRAWN BY: SOPREMA TECHNICAL SUPPORT, GGALLOWAY

NO.:

REVISION:

DATE:

DATE: 2.18.2020

SCALE: NTS

DRAWING NUMBER:
US.FP.11.09